



CITY COUNCIL MEETING STAFF REPORT

DATE OF MEETING: February 4, 2025
NAME OF PROJECT: Kastle Court
NAME OF APPLICANT: John Ace Money
OWNER OF RECORD: Pine Canyon Development LLC
AGENDA ITEM: Final Approval
LOCATION OF ITEM: 800 North Pine Canyon Road
ZONING DESIGNATION: R-1-15/R-1-22

ITEM: 7

John Ace Money, representative for Pine Canyon Development LLC, has submitted a final application for a large-scale subdivision to be known as Kastle Court. The final plan includes seven lots on 4.65 acres. The property is in the R-1-15 zone and R-1-22 zone at approximately 800 Pine Canyon Road.

BACKGROUND:

This request is for final approval of a large-scale subdivision on 4.65 acres that will contain seven lots. The seven lots will obtain frontage along a new road built within the subdivision with one becoming a corner lot that will also have frontage on Pine Canyon Road. The property is in the R-1-15 and R-1-22 zones and all the proposed lots comply with the requirements of the code regarding frontage, width, and acreage for the zone in which each is located. The proposed subdivision covers two parcels (OMI-0219-1 and OMI-0223-1). The existing land uses on the property include a tree nursery, storage of

various items, and fallow land. There is also a substantial amount of earthen fill that has been deposited on the property. The property is adjacent on the south with the LaBarge Subdivision (under construction), Swiss Farms on the east, and Midway Farms on the northeast. There are other dwellings on parcels not associated with subdivisions on the north and west across Pine Canyon Road from the proposal.

LAND USE SUMMARY:

- 4.65-acres
- R-1-15/R-1-22 zoning
 - R-1-15 approximately 1.62 acres
 - R-1-22 approximately 3.03 acres
- Proposal contains seven lots
 - 2 lots in the R-1-15 zone
 - 5 lots in the R-1-22 zone
- 3.57 acres in the lots
- 1.08 acres of right-of-way will be dedicated to Midway
- Access from Pine Canyon Road
- Public bike lane along Pine Canyon Road
- No sensitive lands have been identified
- The lots will connect to the Midway Sanitation District sewer, Midway City's culinary water line, and Midway Irrigation Company's secondary water line

ANALYSIS:

Access – Access will be from Pine Canyon Road. A second access is not required because the cul-de-sac is less than 1,300' in length and there are not more than 11 lots in the subdivision. The new road will create a three-way intersection on Pine Canyon Road.

Geotechnical Study – A Geotechnical Study is required and has been submitted to the City. This is a standard requirement whenever any new roads are built in a development.

Sensitive lands – The applicant has not identified any sensitive lands on the property and staff is not aware of any sensitive lands on the property.

Water Connection – The lots will connect to water lines that will be built by the developer and connect to the City’s water line along Pine Canyon Road.

Sewer Connection – The lots will connect to Midway Sanitation District’s sewer lines located in the area.

Secondary Water Connection – The lots will connect to Midway Irrigation Company’s secondary water system which is already servicing the property. Laterals will be created for all seven lots. Secondary water meters are required for each lateral.

Trails – The Midway City Trail System Master Plan shows an attached asphalt bike trail along both sides of Pine Canyon Road. Staff is proposing that the funds to build the bike lanes are added to the general trails fund and that the bike lane is completed in the future as part of a larger improvement project that will complete the bike lanes along the entirety of Pine Canyon Road where the bike lanes are planned. Staff is recommending that the developer contribute \$6,825 (175 x 6 x 6.5) to the general trail fund.

Public Street – The developer will build the proposed road that will create access and frontage for the development. The right-of-way will be 56’ wide except where it will extend at the bulb of the cul-de-sac. The street will be 26’ with modified curb, 8’ park strips, and 5’ sidewalks.

Open Space – The property is less than six acres, so no open space is required.

Landscaping Plan – The proposed development is not required to submit a landscaping plan since there is no open space or common area.

100’ Setback Requirement – The subdivision code requires a 100’ setback from the edge of the right-of-way for Pine Canyon Road for any structures. The setback line will be noted on the plat so no structures, including accessory structures, are placed in this area.

Maximum Height of Structures – The previous owner of the property deposited many truck loads of fill over much of the property. This is of concern to some of the neighbors because of the issue of the maximum height of future structures. The neighbors’ concerns are based on the issue that height would be measured from existing grade and not from natural grade as required by the Midway City Code. Staff has assured neighbors that code will be followed, and height will be based on natural

grade. To address this issue, the developer, monitored by Midway's engineering inspector, has dug several test pits on the three lots where the fill has been deposited to determine natural grade. The elevation of natural grade will be placed on the plat and future owners will submit elevation certificates for future building permits based on that information to comply with the maximum height limitation of 35' measured from natural grade.

Dwelling Building Pads – Normally building pads are not shown on Midway subdivision plats but staff feels that they could be helpful in the proposed development. The development is in two zones that have different setbacks and even one of the lots is dissected by two zones. Also, all five of the lots in the R-1-22 zone qualify for a rear setback reduction because of how wide and shallow the lots are. All of this could be confusing to future lot owners. It would be much easier for them to see the dwelling setbacks on the plat. If a building pad is shown on the plat, it would be specifically for dwellings and not for accessory structures since setbacks for accessory structures are different than for dwellings.

Intersection and Driveway Location – Currently the access for the proposed development and the property just north (Christensen) of the proposed road in the new development share a combined access. Driveways and intersections should be separated by 40' to avoid safety issues of them being too close together. The applicant has addressed this issue by moving the proposed subdivision road to the south by 40'.

Lot 7 Access Limitation – Lot 7 is the only corner lot in the subdivision and is also the only lot with frontage on Pine Canyon Road. Access to lot 7 should be limited to Castle Court, with no access to Pine Canyon Road, for the following reasons:

- Pine Canyon Road is a main road in Midway and traffic access should be limited to specific locations on main roads to create a safer road experience with limited points of access.
- A bike lane will be constructed along Pine Canyon Road and limiting crossings across bike lanes is safer for all when there are fewer crossings.
- The location of the detention pond will not allow a driveway to access Pine Canyon Road.

The access limitation should be noted on the plat.

PLANNING COMMISSION RECOMMENDATION:

Motion: Commissioner Garland : I make a motion that we recommend approval for a final application for a large-scale subdivision to be known as Kastle Court Subdivision. The final plan includes seven lots on 4.65 acres. The property is in the R-1-15 zone and R-1-22 zone at approximately 800 Pine Canyon Road. Accept the findings and conditions and add that the natural grades be added to the title documents.

Seconded: Commissioner Knight

Commissioner Nicholas: Any discussion on the motion? No

Commissioner Nicholas: All in favor.

Ayes: Commissioners:

Nays: None

Motion: Passed

WATER BOARD RECOMMENDATION:

The Water Board reviewed this item during their meeting on November 4, 2024, and recommend 13.22 acre feet is dedicated to the City based on the following formula:

- 4.65-acre parcel (202,554 sq. ft.)
- 3.55-acres within lots
 - Impervious area for dwellings, accessory structures, hard surfaces
 - 1.28 acres (56,000 sq. ft.)
 - Park Strip acreage
 - 0.27 acres (12,093 sq. ft.)
 - Irrigated acreage
 - 2.54 acres (110,642 sq. ft.) x 3 = 7.62 acre feet
- 7 culinary connections for dwellings
 - 5.6 acre feet
- Total = 7.62 + 5.6 = 13.22 acre feet

POSSIBLE FINDINGS:

- The proposal does meet the intent of the General Plan for the R-1-15 and R-1-22 zones.
- The proposed lots do comply with the land use requirements of the R-1-15 and R-1-22 zones.
- The developer will contribute to a bike lane that will benefit members of the community.
- Height of future structures will be measured from natural grade.

ALTERNATIVE ACTIONS:

1. Approval (conditional). This action can be taken if the City Council finds the application complies with the land use ordinance and if any conditions placed on the approval can resolve any outstanding issues.
 - a. Accept staff report
 - b. List accepted findings
 - c. Place condition(s)

2. Continuance. This action can be taken if the City Council finds that there are unresolved issues.
 - a. Accept staff report
 - b. List accepted findings
 - c. Reasons for continuance
 - i. Unresolved issues that must be addressed
 - d. Date when the item will be heard again

3. Denial. This action can be taken if the City Council finds that the request does not comply with the ordinance.
 - a. Accept staff report
 - b. List accepted findings
 - c. Reasons for denial

PROPOSED CONDITIONS:

1. Natural grade must be established and placed on the final plat to determine the maximum height of future structures.
2. The developer contributes \$6,825 to the trails fund that will help build the bike lanes along Pine Canyon Road at a future date.
3. Lot 7 will only have access from Castle Court and not from Pine Canyon Road. The access limitation will be noted on the plat.
4. Lots in the R-1-22 zone (2, 3, 4, 5 & 6) shall meet the 20' side setback for dwellings. The building pads on the final plat will be modified to comply with the code.

Midway City Corporation

Mayor: Celeste T. Johnson
City Council Members
Lisa Orme • Jeffery Drury
J.C. Simonsen • Craig Simons
Kevin Payne



75 North 100 West
P.O. Box 277
Midway, Utah 84049
Phone: 435-654-3223
Fax: 435-654-4120
midwaycityut.org

January 14, 2025

Midway City
Attn: Michael Henke
75 North 100 West
Midway, Utah 84049
(Sent via e-mail)

Subject: Kastle Court Development – Final Review

Dear Michael:

The Midway Engineering department recently reviewed the above development plans for Final Approval. The proposed development is located near 800 North Pine Canyon Road. The entire development is 4.62 acres and contains 7 lots. A geotechnical report has been submitted. The following comments should be addressed with Final approval. Construction plans should be submitted and approved by the engineering department prior the final application to City Council.

Water

- The proposed development will be served from the Gerber Mahogany Springs zone.

Irrigation

- Each lot will be served by pressurized irrigation from Pine Canyon Road.

Roads

- A cul-de-sac will be installed within the development with a connection to Pine Canyon Road.
- Curb-gutter and sidewalk will be installed within the proposed development.

Trails

- No trails will be installed within the development. However the developer will contribute \$6,825.00 to the General Trail fund.


Storm Drain

- The storm drain system within this development will be public system. All the final details will be submitted and approved with Final plan approval.

Sewer

- Final Approval must be received from Midway Sanitation District Board. The applicant should contact Becky Wood, with the Midway Sanitation District to apply for Final Board approval.

Sincerely,

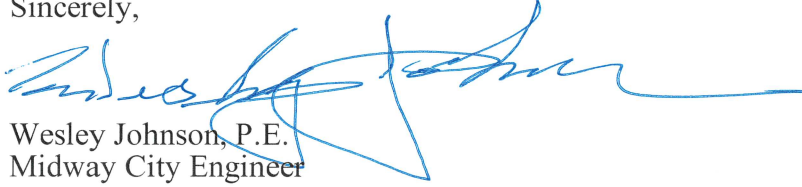

Wesley Johnson, P.E.
Midway City Engineer

cc: John Money Developer, johnacemoney@gmail.com (sent via email)

Midway City Corporation

Mayor: Celeste T. Johnson
City Council Members
Lisa Christen • Jeffery Drury
J.C. Simonsen • Steve Dougherty
Kevin Payne



75 North 100 West
P.O. Box 277
Midway, Utah 84049
Phone: 435-654-3223
Fax: 435-654-4120
midwaycityut.org

Kastle Court Subdivision Final Approval

January 7, 2025


Michael Henke Midway City Planning Director,


I have reviewed the plans for Kastle Court Subdivision for compliance with the 2021 International Fire Code (2021 IFC). I have no fire code concerns with the Kastle Court Subdivision plans currently.


Prior to accepting building permit applications for this project, the developer will need to be granted at least substantial completion approval in writing from Midway City Engineer Wes Johnson, and the Midway City Fire Marshal will need to verify hydrant locations and road widths are installed per the approved plans.



Tex R. Couch CBO/CFM/MCP
Midway City Building Official/Fire Marshal
75 West 100 North
Midway, Utah 84049
tcouch@midwaycityut.org
(435)654-3223 Ext. 107

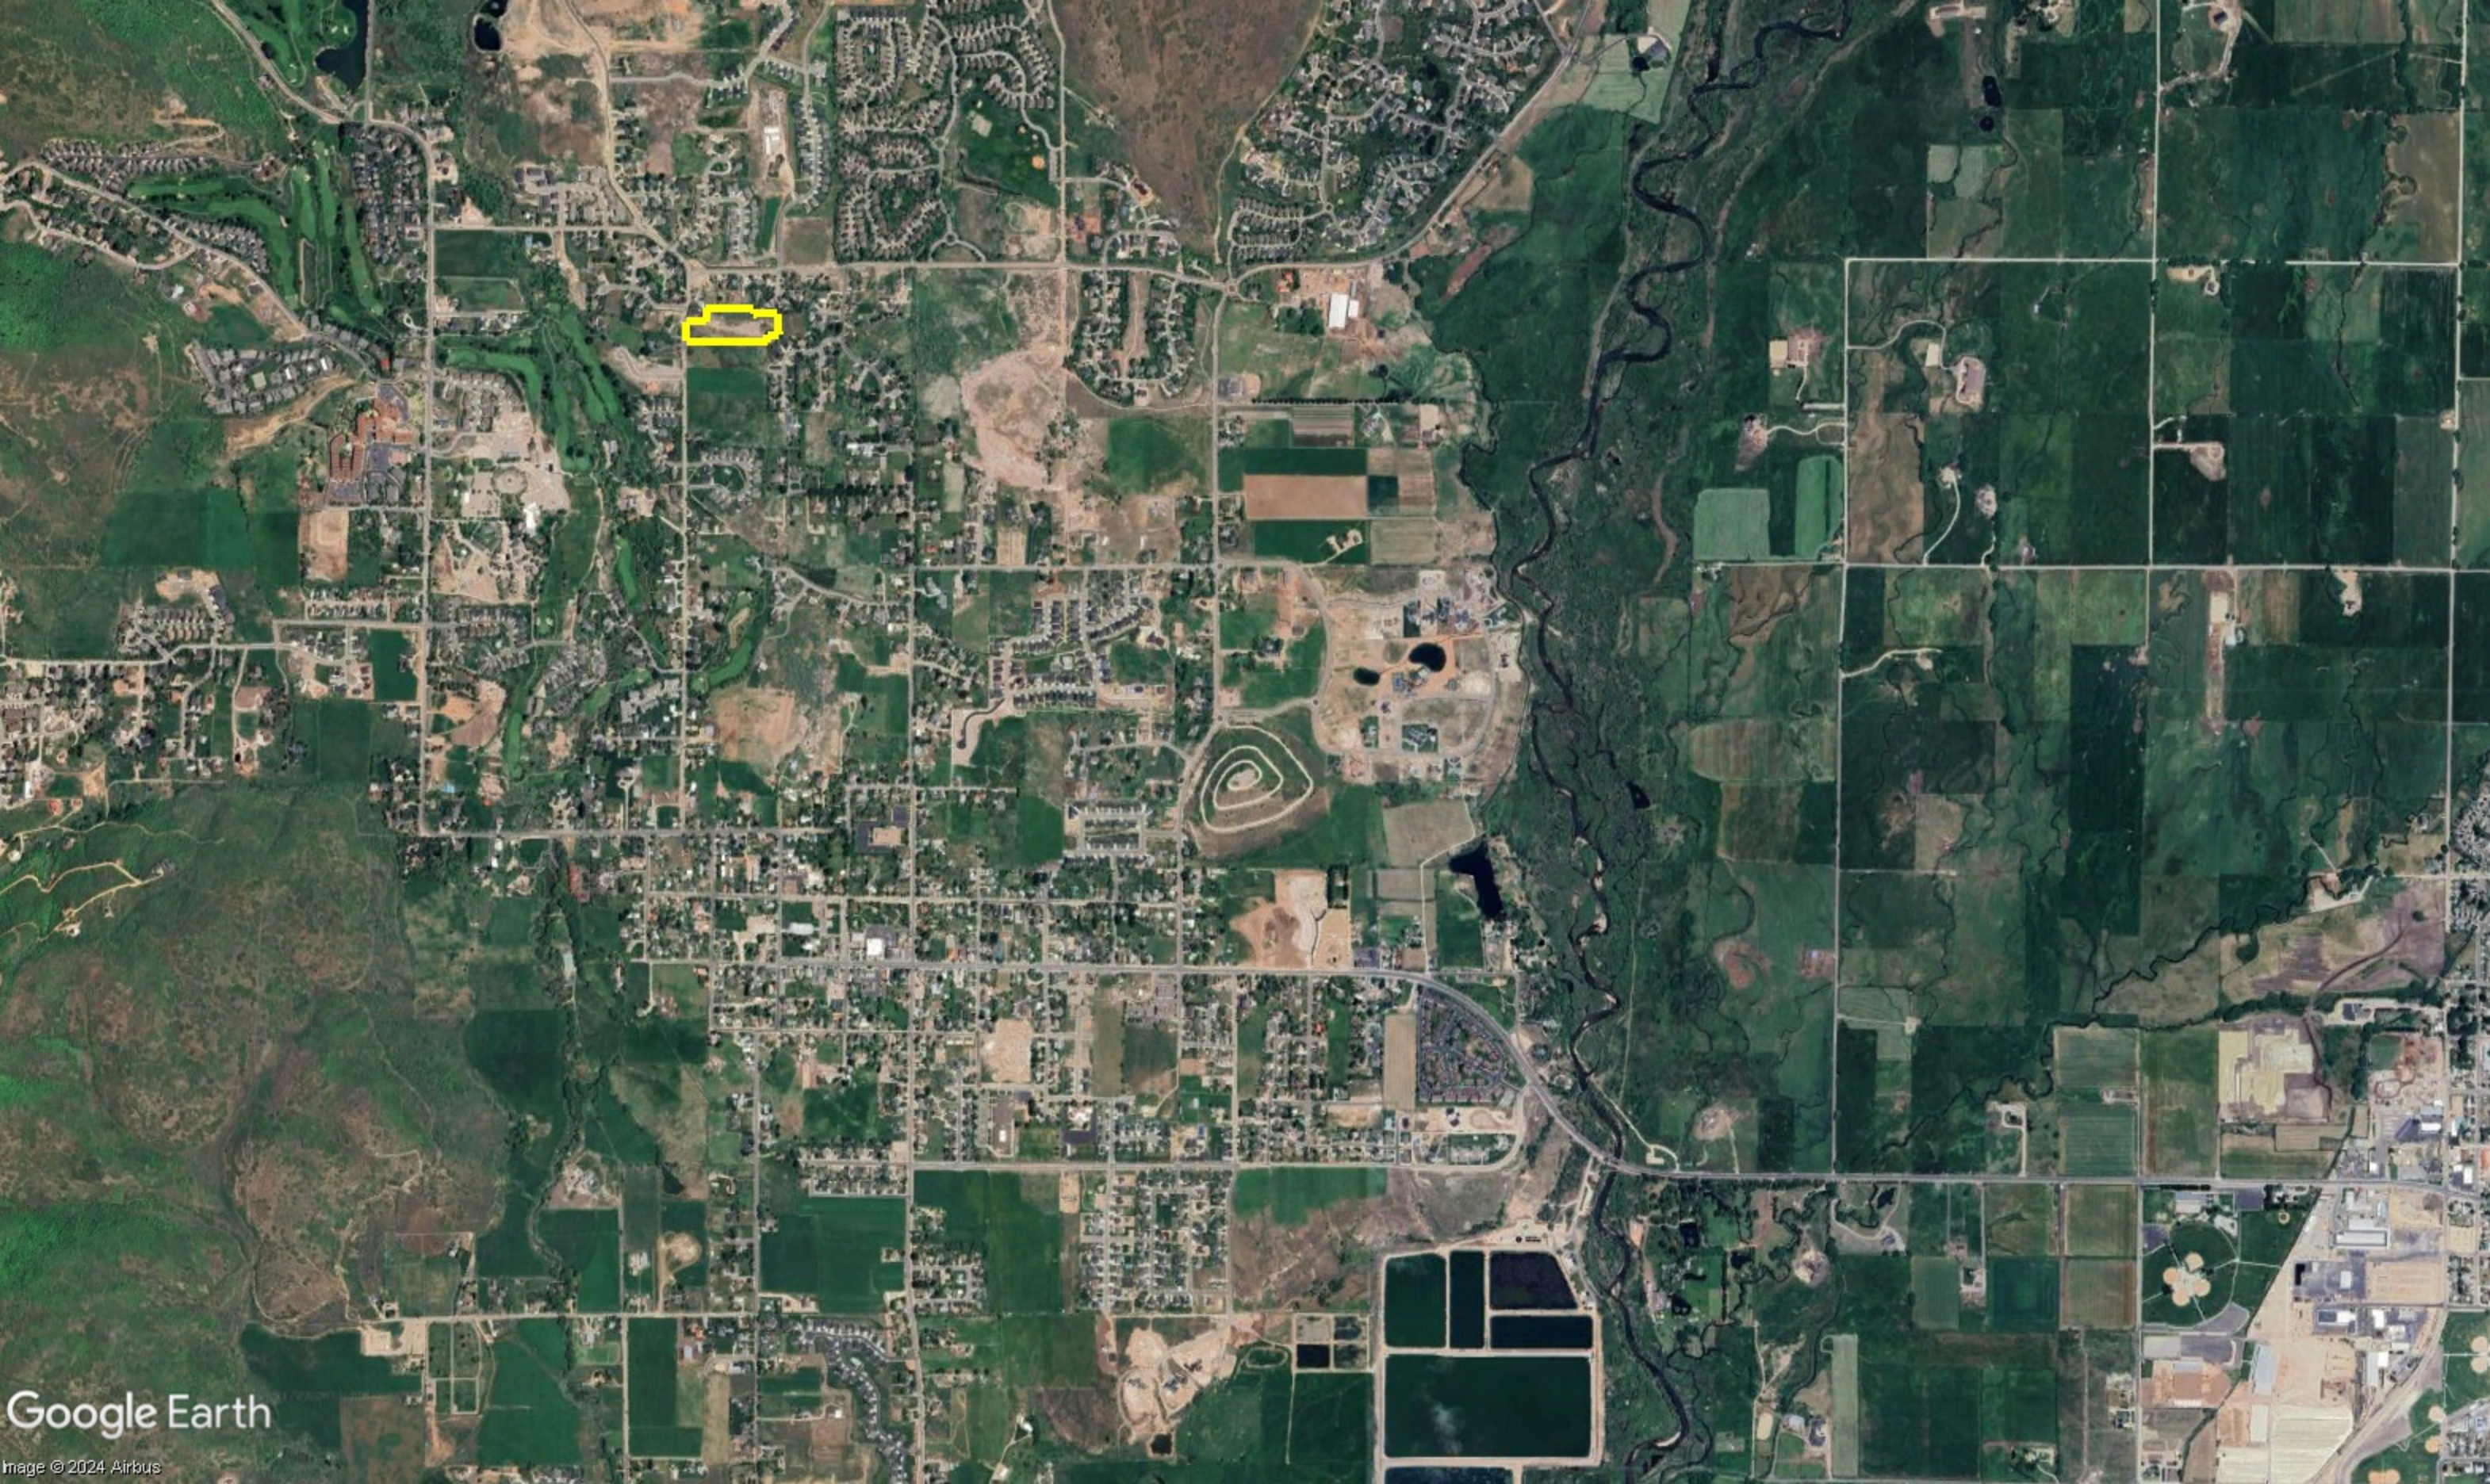

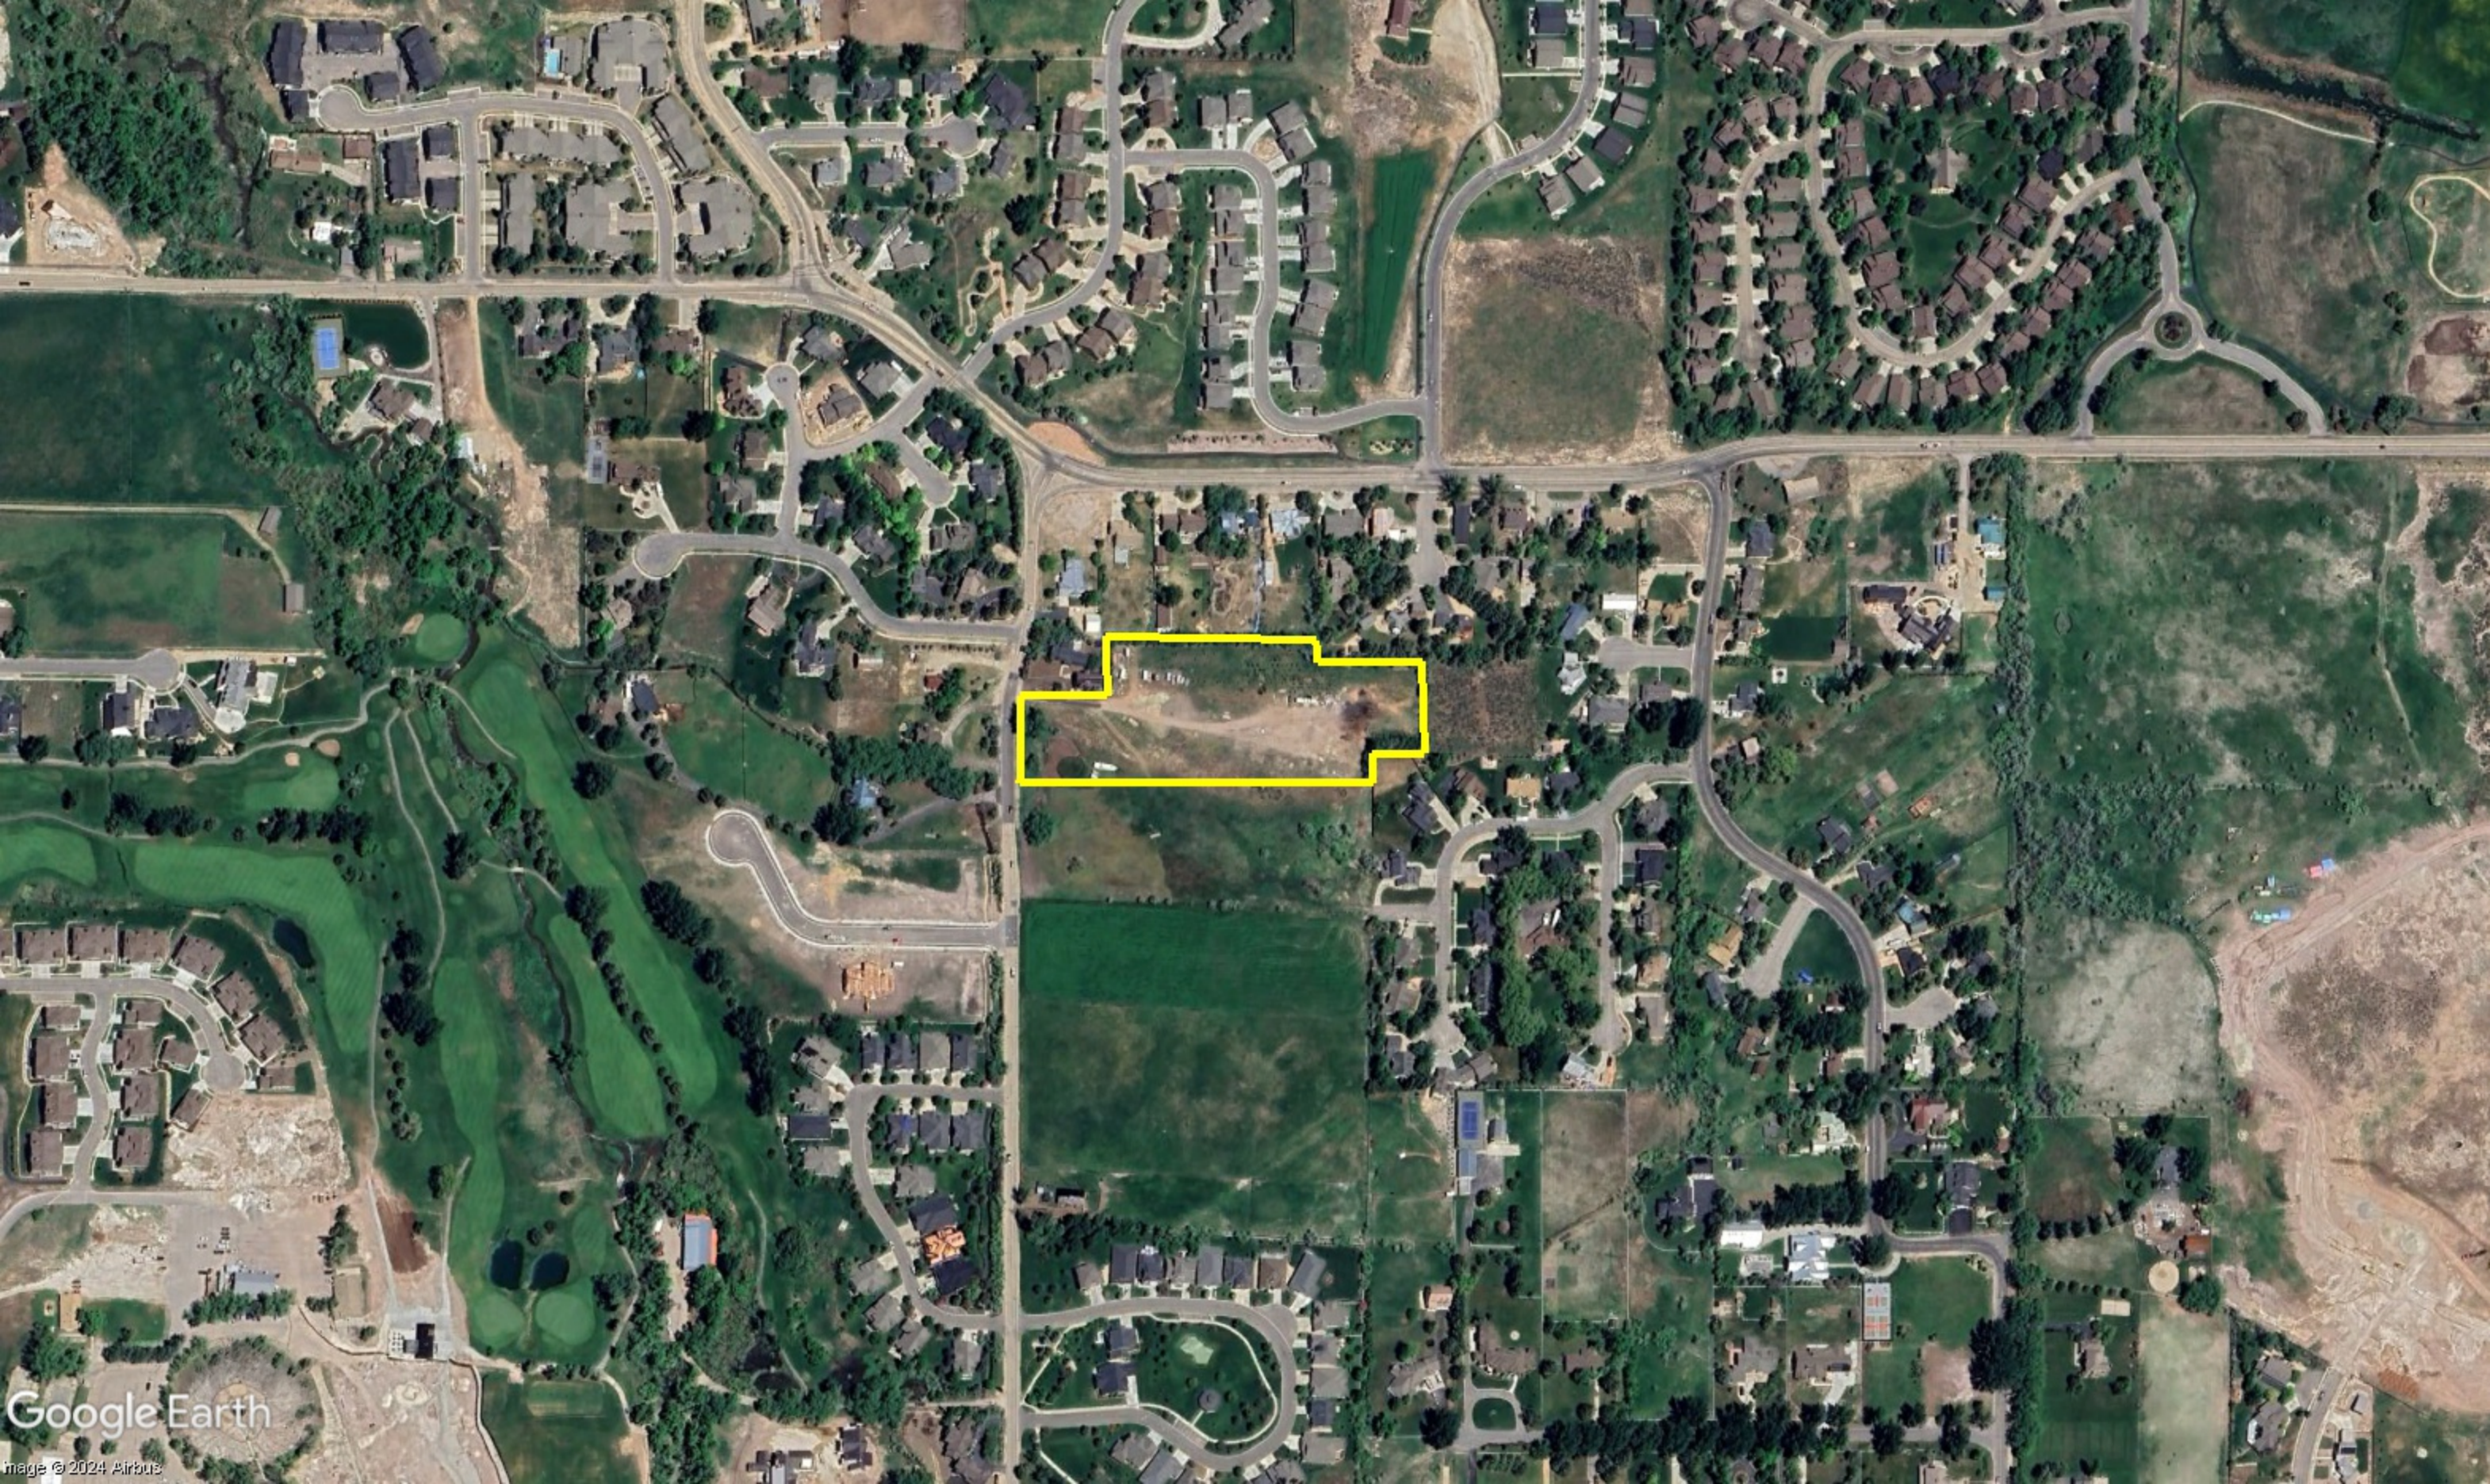

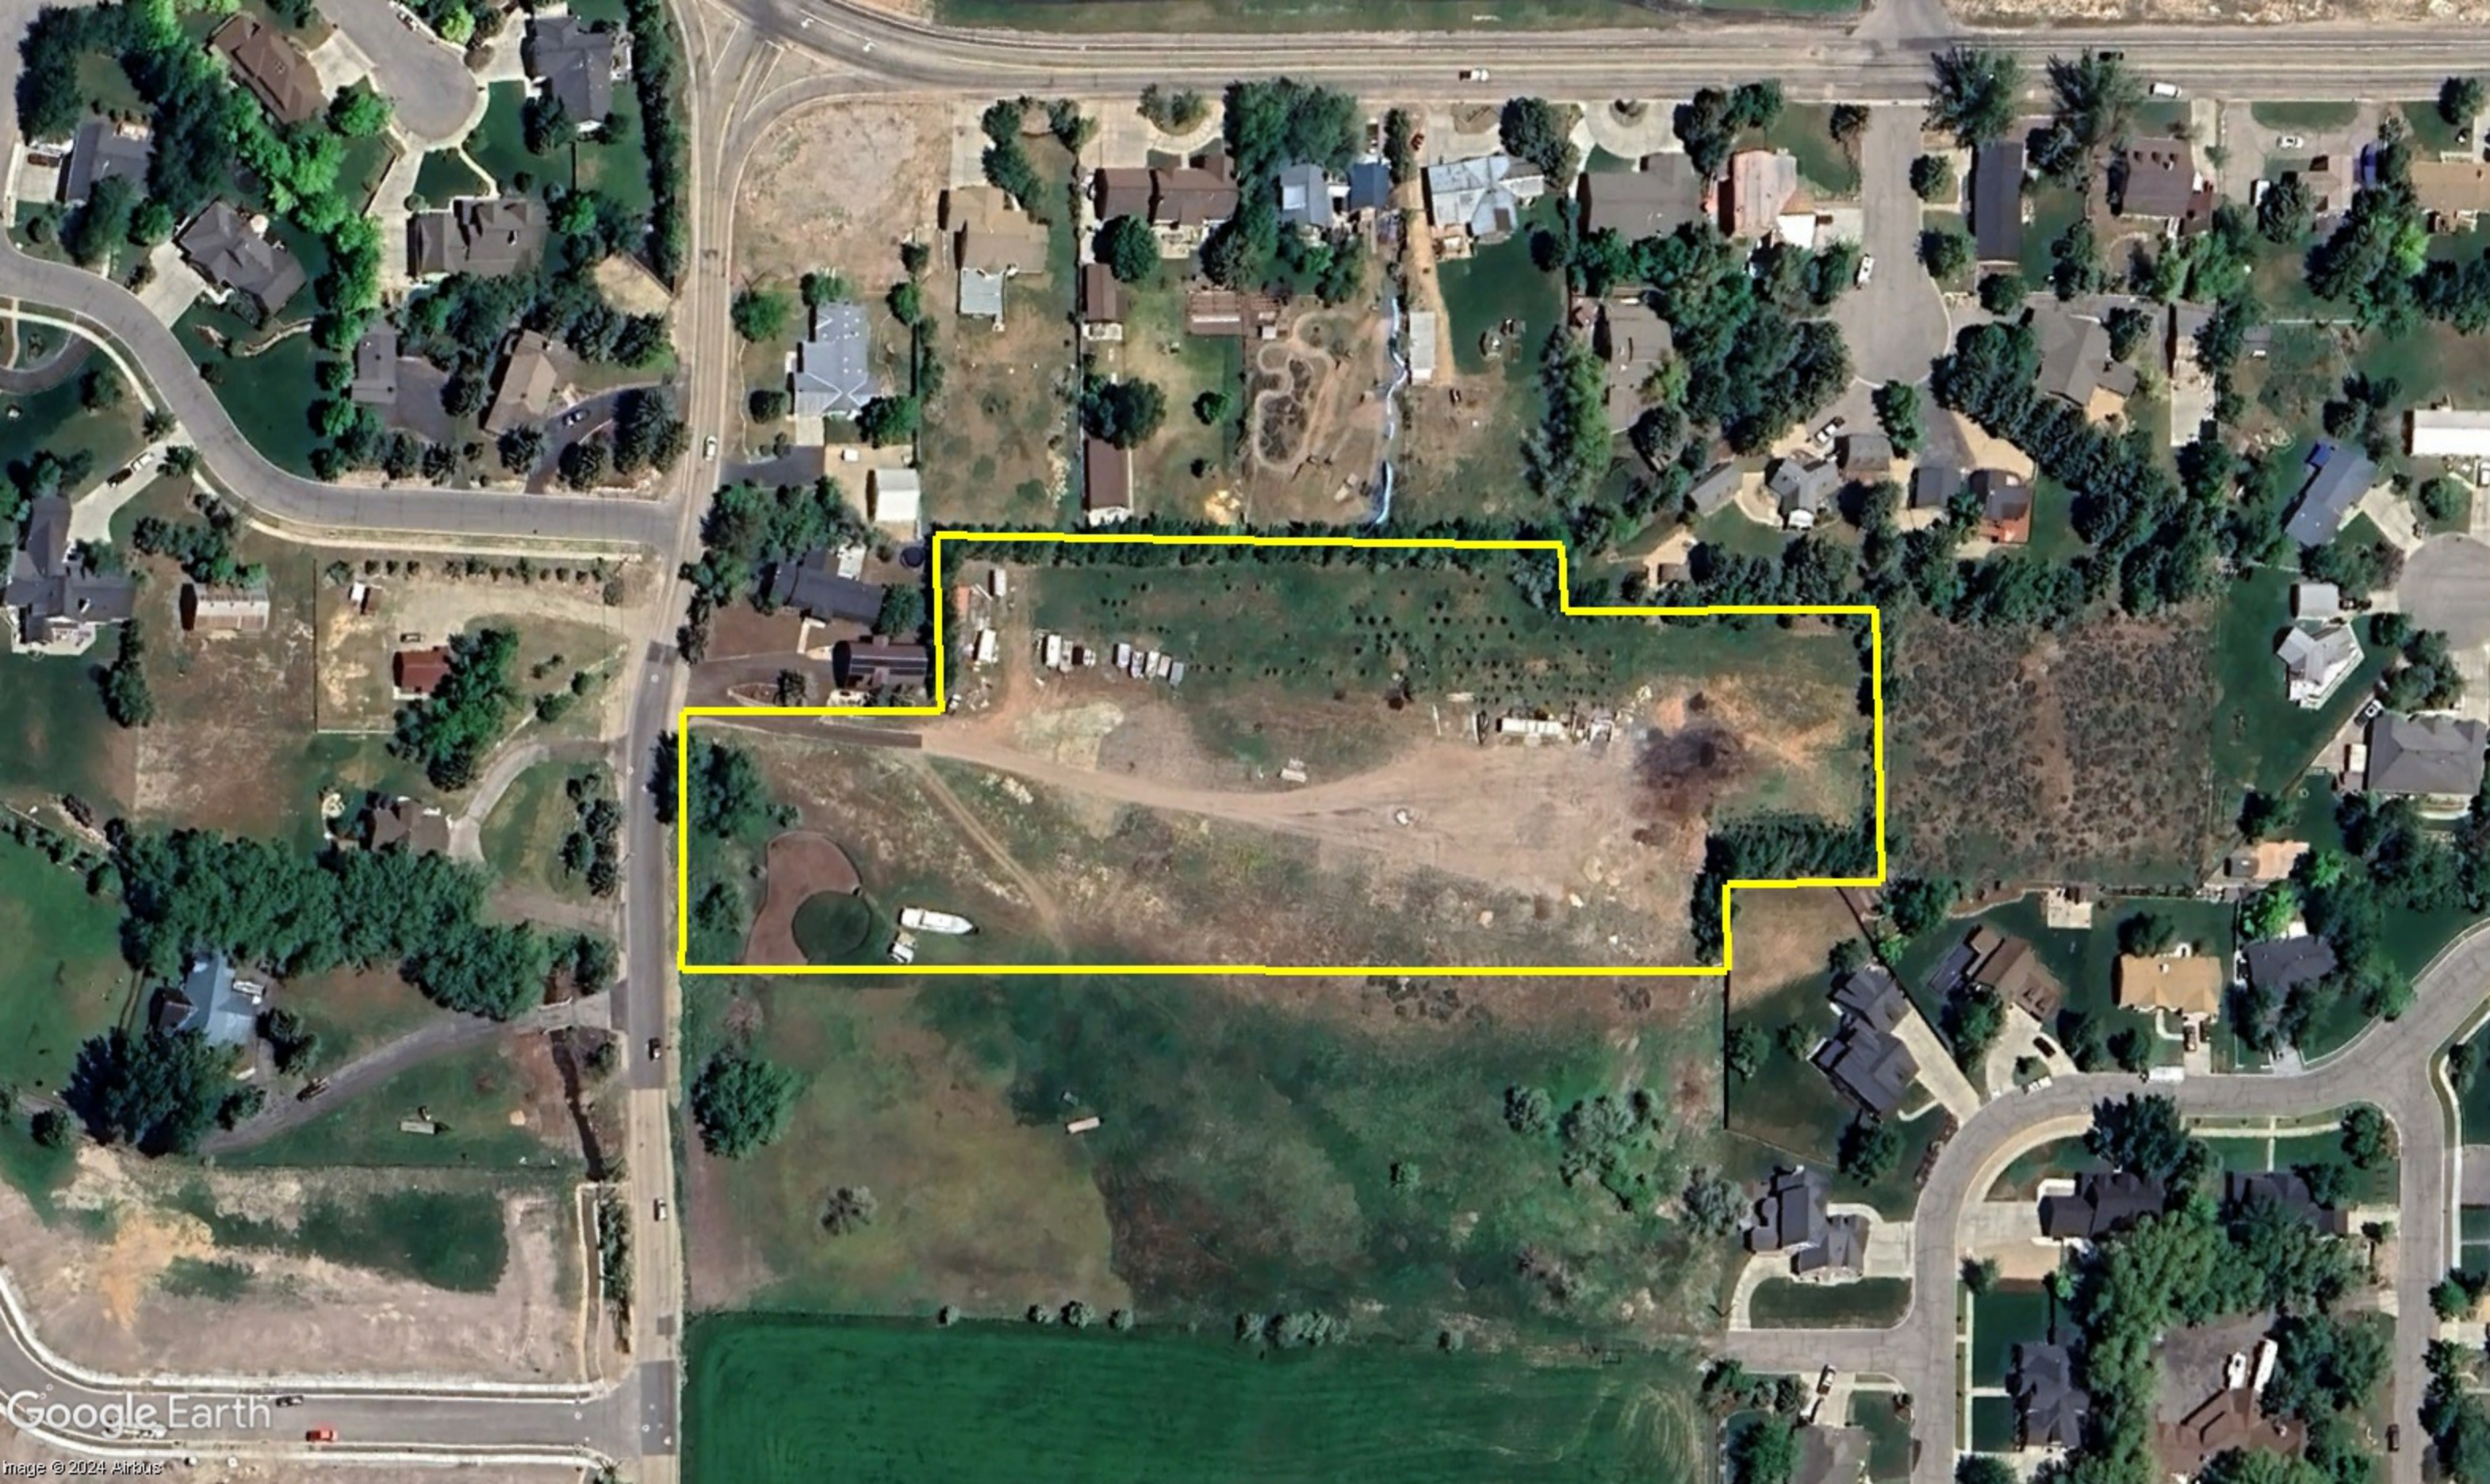

KASTLE COURT

A RESIDENTIAL SUBDIVISION

MIDWAY, UTAH

FINAL PLAN SET

DECEMBER 2024

-SHEET INDEX-

SHEET	SHEET NAME
1	COVER
2	FINAL PLAT
3	UTILITY AND INDEX
4	EXISTING TOPOGRAPHY
5	DRAINAGE PLAN
PP-01	PLAN & PROFILE – PINE CANYON ROAD – STA. 9+75 TO STA. 13+18
PP-02	PLAN & PROFILE – KASTLE COURT – STA. 9+80 TO STA. 13+50
PP-03	PLAN & PROFILE –KASTLE COURT – STA. 13+50 TO STA 16+91
DT-01	DETAIL SHEET
ROS	RECORD OF SURVEY

DATA TABLE

TOTAL ACREAGE=4.65
 TOTAL # OF LOTS=7
 TOTAL ACREAGE OF LOTS=3.57
 ACREAGE IN ROADS=1.08
 ACREAGE OF OPEN SPACE/PONDS=0.00 ACRES
 LOTS/ACRE=1.51
 ZONING=R-1-15 & R-1-22

GENERAL NOTES:

1. CONTRACTOR TO FIELD VERIFY HORIZONTAL AND VERTICAL LOCATIONS OF ALL EXISTING UTILITIES PRIOR TO COMMENCEMENT OF CONSTRUCTION, AND REPORT ANY DISCREPANCIES TO THE ENGINEER.
2. ANY AND ALL DISCREPANCIES IN THESE PLANS ARE TO BE BROUGHT TO THE ENGINEER'S ATTENTION PRIOR TO COMMENCEMENT OF CONSTRUCTION.
3. BEFORE PROCEEDING WITH THIS WORK, THE CONTRACTOR SHALL CAREFULLY CHECK AND VERIFY ALL CONDITIONS, QUANTITIES, DIMENSIONS, AND GRADE ELEVATIONS, AND SHALL REPORT ALL DISCREPANCIES TO THE ENGINEER.
4. ALL CONSTRUCTION WILL CONFORM TO MIDWAY CITY CONSTRUCTION STANDARDS.
5. ALL RECOMMENDATIONS MADE IN GEOTECHNICAL INVESTIGATION FOR PINE CANYON DEVELOPMENT DATED SEPTEMBER 3, 2024 PERFORMED BY EARTHTEC ENGINEERING, PROJECT NO. 240629G, TO BE FOLLOWED EXPLICITLY DURING CONSTRUCTION BUILDINGS AND SITE IMPROVEMENTS.

CONTRACTOR NOTE:


THE SIZE, ELEVATION, & LOCATIONS OF EXISTING IMPROVEMENTS AND UTILITIES SHOWN HEREON ARE ASSUMED AND APPROXIMATELY SHOWN BASED UPON THE FIELD DATA FROM THE SURVEY. ALL SIZES, LOCATIONS & ELEVATIONS ARE TO BE VERIFIED. IF THERE ARE DIFFERENCES OR DISCREPANCIES, ATLAS ENGINEERING, LLC NEEDS TO BE NOTIFIED BEFORE CONSTRUCTION. ATLAS ENGINEERING, LLC WILL NOT BE LIABLE OR RESPONSIBLE FOR REMOVAL, CONSTRUCTION, OR INSTALLATION OF IMPROVEMENTS THAT ARE NOT IN ACCORDANCE WITH THESE PLANS. ANY AND ALL CHANGES OR VARIATIONS IN THE REMOVAL, CONSTRUCTION OR INSTALLATION OF THE IMPROVEMENTS MADE WITHOUT THE APPROVAL OF THE DESIGNER WILL RESULT IN SOLE LIABILITY TO THE CONTRACTOR. IN ADDITION, ATLAS ENGINEERING, LLC ASSUMES NO RESPONSIBILITY FOR ANY AND ALL EXISTING UTILITIES NOT SHOWN ON THIS PLAN AND ASSUMES NO LIABILITY FOR FAILURE TO EXACTLY LOCATE ALL EXISTING UTILITIES, SHOULD THERE BE INCIDENT.

ENGINEER/SURVEYOR CONTACT INFO:

ATLAS ENGINEERING LLC
 (801) 655-0566
 946 E. 800 N. SUITE A
 SPANISH FORK, UT 84660

OWNER/DEVELOPER

JOHN MONEY – ACE EVERLASTING CONSTRUCTION
 6454 WEST PIN OAK DRIVE
 WEST JORDAN, UTAH 84081
 801-471-3322
 johnacemoney@gmail.com

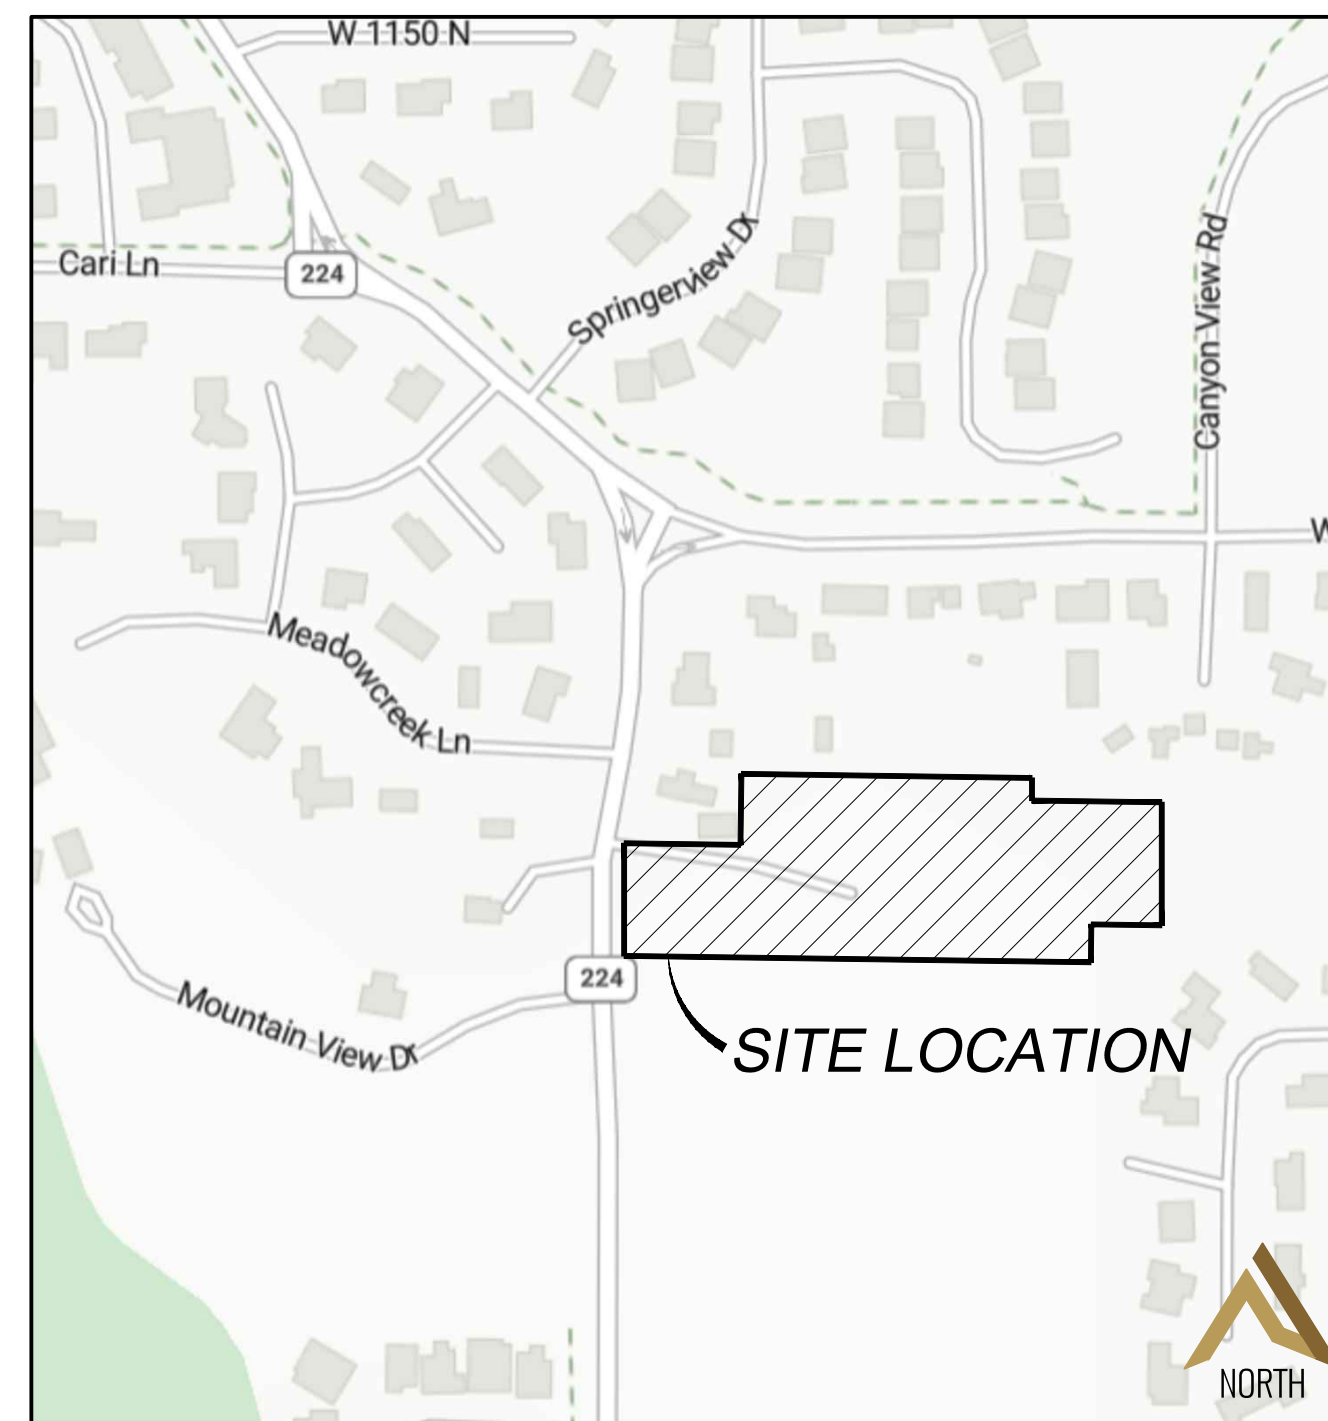

VICINITY MAP
-NTS-



LEGEND
(APPLIES TO ALL SHEETS)

+	EXISTING POWER POLE
*	PROPOSED STREET LIGHT
⊗	EXISTING FIRE HYDRANT
⊗	EXISTING WATER VALVE
*	EXISTING STREET LIGHT
⊗	EXISTING SIGN
⊗	PROPOSED FIRE HYDRANT
⊗	PROPOSED WATER VALVE
---	PROPERTY BOUNDARY
---	CENTERLINE
---	RIGHT-OF-WAY LINE
---	LOT LINE
---	SECTION LINE
---	EASEMENT
---	EXISTING DEED LINE
---	EDGE OF PAVEMENT
---	EXISTING OVER HEAD POWER
---	EXISTING FENCE LINE
---	EXISTING SANITARY SEWER W/MANHOLE
---	EXISTING STORM DRAIN W/MH
---	EXISTING WATER
---	EXISTING PRESSURIZED IRRIGATION
---	PROPOSED SEWER
---	PROPOSED STORM DRAIN
---	PROPOSED CULINARY WATER
---	PROPOSED PRESSURIZED IRRIGATION (PURPLE PVC)
---	PROPOSED ASPHALT
---	PROPOSED CONCRETE/CURB & GUTTER

KASTLE COURT



ATLAS ENGINEERING
 CIVIL · STRUCTURAL · SURVEY

PHONE: 801-655-0566
 946 E. 800 N. SUITE A
 SPANISH FORK, UT 84660

LEGEND

- UTAH COUNTY MONUMENT
- FOUND MONUMENT
- SET 5/8" REBAR AND CAP
- SET CURB PLUG
- PROPERTY BOUNDARY
- RIGHT-OF-WAY LINE
- LOT LINE
- SECTION LINE
- SETBACK
- EASEMENT
- CENTERLINE
- ADDRESSES
- PROPOSED LOT NUMBERS

DATA TABLE

TOTAL ACREAGE=4.65
 TOTAL # OF LOTS=7
 TOTAL ACREAGE OF LOTS=3.57
 ACREAGE IN ROADS=1.08
 ACREAGE OF OPEN SPACE/PONDS=0.00 ACRES
 LOTS/ACRE=1.51
 ZONING=R-1-15 & R-1-22

OWNER/DEVELOPER


JOHN MONEY – ACE EVERLASTING CONSTRUCTION
 6454 WEST PIN OAK DRIVE
 WEST JORDAN, UTAH 84081
 801-471-3322
 johnacemoney@gmail.com

ENGINEER/SURVEYOR CONTACT INFO:


ATLAS ENGINEERING LLC
 (801) 655-0566
 946 E. 800 N. SUITE A
 SPANISH FORK, UT 84660

NOTES:

1. ZONE R-1-15 & R-1-22
2. VERTICAL DATA BASED ON NAVD 29.
3. COORDINATE SYSTEM = NAD83.

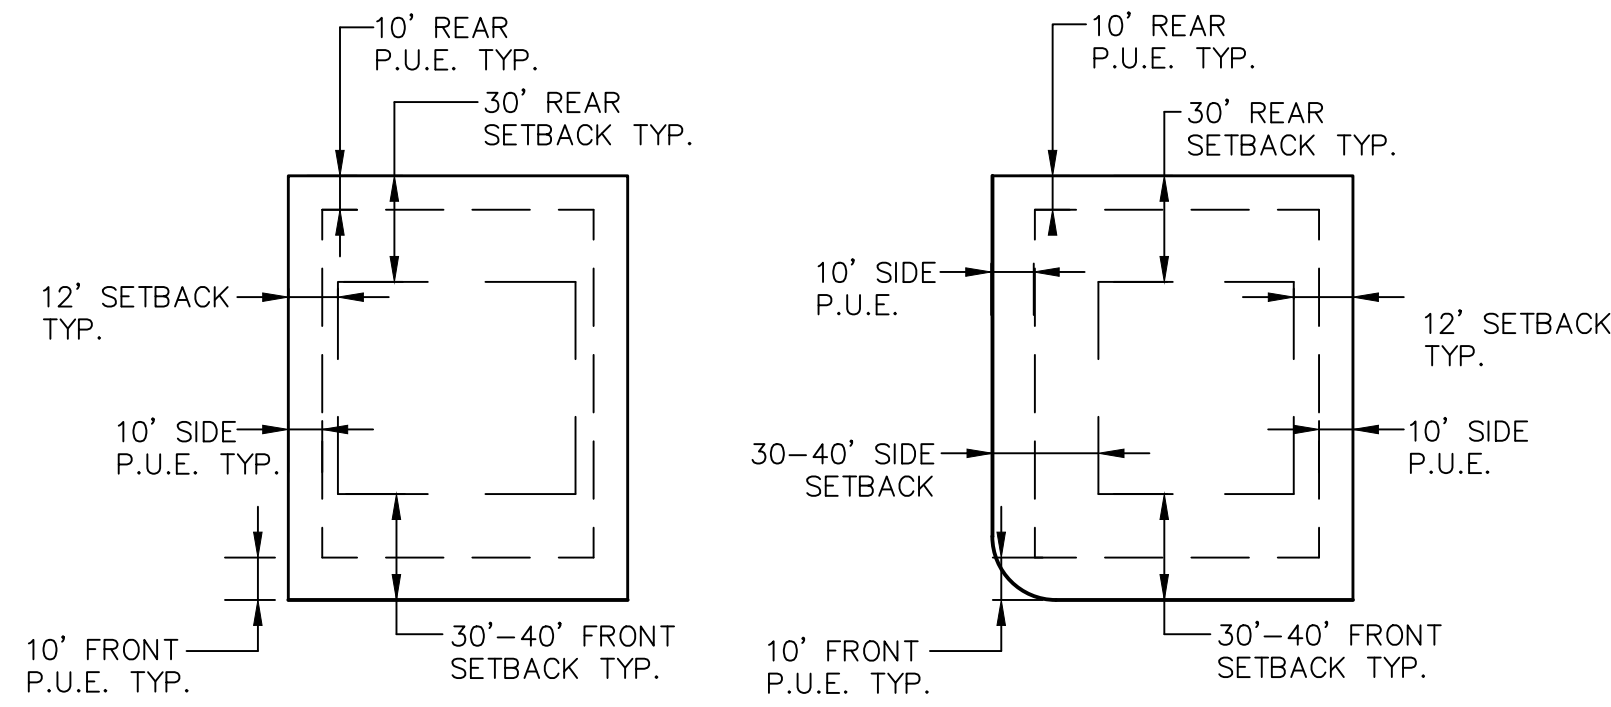

INTERIOR LOT CORNER LOT
 DETAIL - TYPICAL BUILDING SETBACK AND EASEMENT
 -NTS-

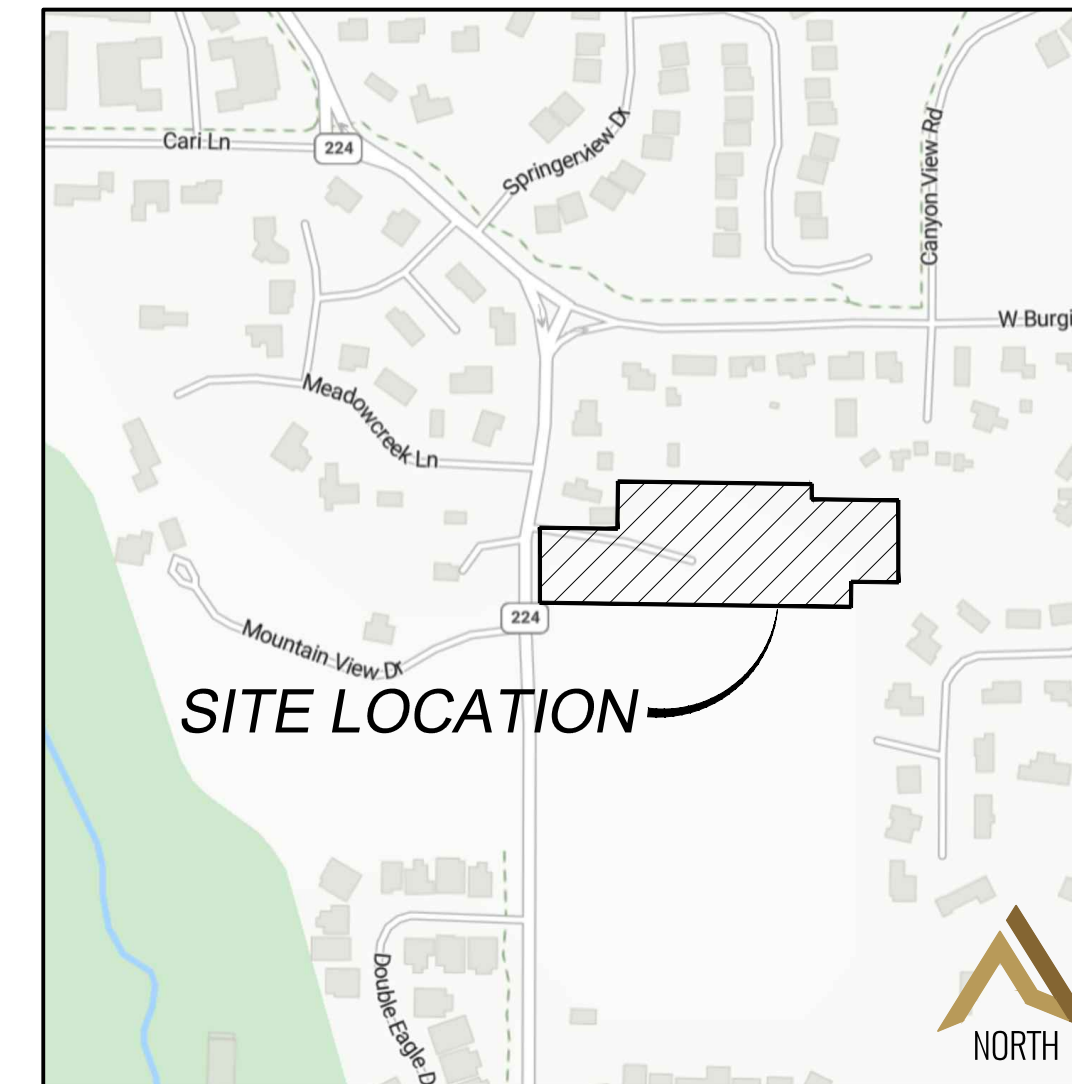

VICINITY MAP
 -NTS-

SURVEYOR'S CERTIFICATE

I, GORDON M. HAIGHT III DO HEREBY CERTIFY THAT I AM A PROFESSIONAL LAND SURVEYOR, AND THAT I HOLD CERTIFICATE NO. 12653677 AS PRESCRIBED UNDER THE LAWS OF THE STATE OF UTAH. I FURTHER CERTIFY BY AUTHORITY OF THE OWNERS, I HAVE MADE A SURVEY OF SAID TRACT OF LAND SHOWN ON THIS PLAT AND DESCRIBED BELOW, AND HAVE SUBDIVIDED SAID TRACT OF LAND INTO LOTS, STREETS, AND EASEMENTS AND THAT THE SAME HAS BEEN CORRECTLY SURVEYED AND STAKED ON THE GROUND AS SHOWN ON THIS PLAT AND THAT THIS IS TRUE AND CORRECT.

DATE

BOUNDARY DESCRIPTION

BEGINNING S00°18'32"W 360.66 FEET AND WEST 1429.33 FEET FROM THE EAST CORNER OF SECTION 27, TOWNSHIP 3 SOUTH, RANGE 4 EAST, SALT LAKE BASE AND MERIDIAN; AND RUNNING THENCE S00°48'00"W 35.00 FEET; THENCE S89°12'00"E 219.80 FEET; THENCE SOUTH 190.52 FEET; THENCE N89°12'00"W 109.54 FEET; THENCE S00°43'37"W 58.81 FEET; THENCE N89°12'00"W 722.29 FEET; THENCE NORTH 174.33 FEET; THENCE S89°12'00"E 179.99 FEET; THENCE N00°48'00"E 110.00 FEET; THENCE S89°12'00"E 431.73 FEET TO THE POINT OF BEGINNING.

CONTAINS 202,677 SQUARE FEET OR 4.65 ACRES.

OWNER'S DEDICATION

(I)WE, _____ BEING THE UNDERSIGNED OWNER(S) OF ALL THE PROPERTY DESCRIBED IN THE SURVEYOR'S CERTIFICATE HEREON AND SHOWN ON THIS MAP, HAVE CAUSED THE SAME TO BE SUBDIVIDED INTO LOTS, STREETS, AND EASEMENTS AND DO HEREBY DEDICATE THE STREETS AND OTHER PUBLIC AREAS AS INDICATED HEREON FOR PERPETUAL USE OF THE PUBLIC.

IN WITNESS WHEREOF WE HAVE HEREUNTO SET OUR HANDS(S) THIS _____ DAY OF _____, A.D. 2024.

BY: _____

CORPORATE ACKNOWLEDGMENT

STATE OF UTAH _____ S.S.
 COUNTY OF UTAH _____
 ON THE _____ DAY OF _____, A.D. 2024 PERSONALLY APPEARED BEFORE ME _____ WHOSE IDENTITY IS PERSONALLY KNOWN TO ME OR PROVEN IN THE BASIS OF SATISFACTORY EVIDENCE AND WHO BY ME DULY SWORN/AFFIRED, DID SAY THAT THEY ARE THE _____ OF _____ AND THAT SAID DOCUMENT WAS SIGNED BY THEM IN BEHALF OF SAID _____ BY AUTHORITY OF ITS BYLAWS, OR RESOLUTION OF ITS BOARD OF DIRECTORS, AND SAID _____ ACKNOWLEDGED TO ME THAT SAID _____ EXECUTED THE SAME.

A NOTARY PUBLIC COMMISSIONED IN THE STATE OF UTAH

COMMISSION NUMBER / EXPIRES _____ PRINTED FULL NAME OF NOTARY _____

ACCEPTANCE BY MIDWAY CITY

THE CITY COUNCIL OF MIDWAY CITY, WASATCH COUNTY, STATE OF UTAH, APPROVES THIS SUBDIVISION AND HEREBY ACCEPTS THE DEDICATION OF ALL STREETS, EASEMENTS, AND OTHER PARCELS OF LAND INTENDED FOR PUBLIC PURPOSES FOR THE PERPETUAL USE OF THE PUBLIC THIS _____ DAY OF _____, A.D. 2024.

APPROVED _____ APPROVED _____
 MAYOR CITY ATTORNEY

APPROVED _____ ATTEST _____
 CITY ENGINEER (SEE SEAL BELOW) CLERK-RECORDER (SEE SEAL BELOW)

PLANNING COMMISSION APPROVAL


APPROVED THIS _____ DAY OF _____, A.D. 2024 BY THE _____ CITY PLANNING COMMISSION.

PLANNING DIRECTOR _____ CHAIRMAN, PLANNING COMMISSION _____

KASTLE COURT
 A RESIDENTIAL SUBDIVISION IN
 MIDWAY, UTAH

CONTAINING 7 LOTS AND 4.65 ACRES.
 LOCATED IN THE EAST CORNER OF SECTION 27, OF TOWNSHIP 3 SOUTH, RANGE 4 EAST, SALT LAKE BASE AND MERIDIAN, UTAH COUNTY, UTAH.

SURVEYOR'S SEAL NOTARY PUBLIC SEAL CITY ENGINEER SEAL CLERK-RECORDER SEAL

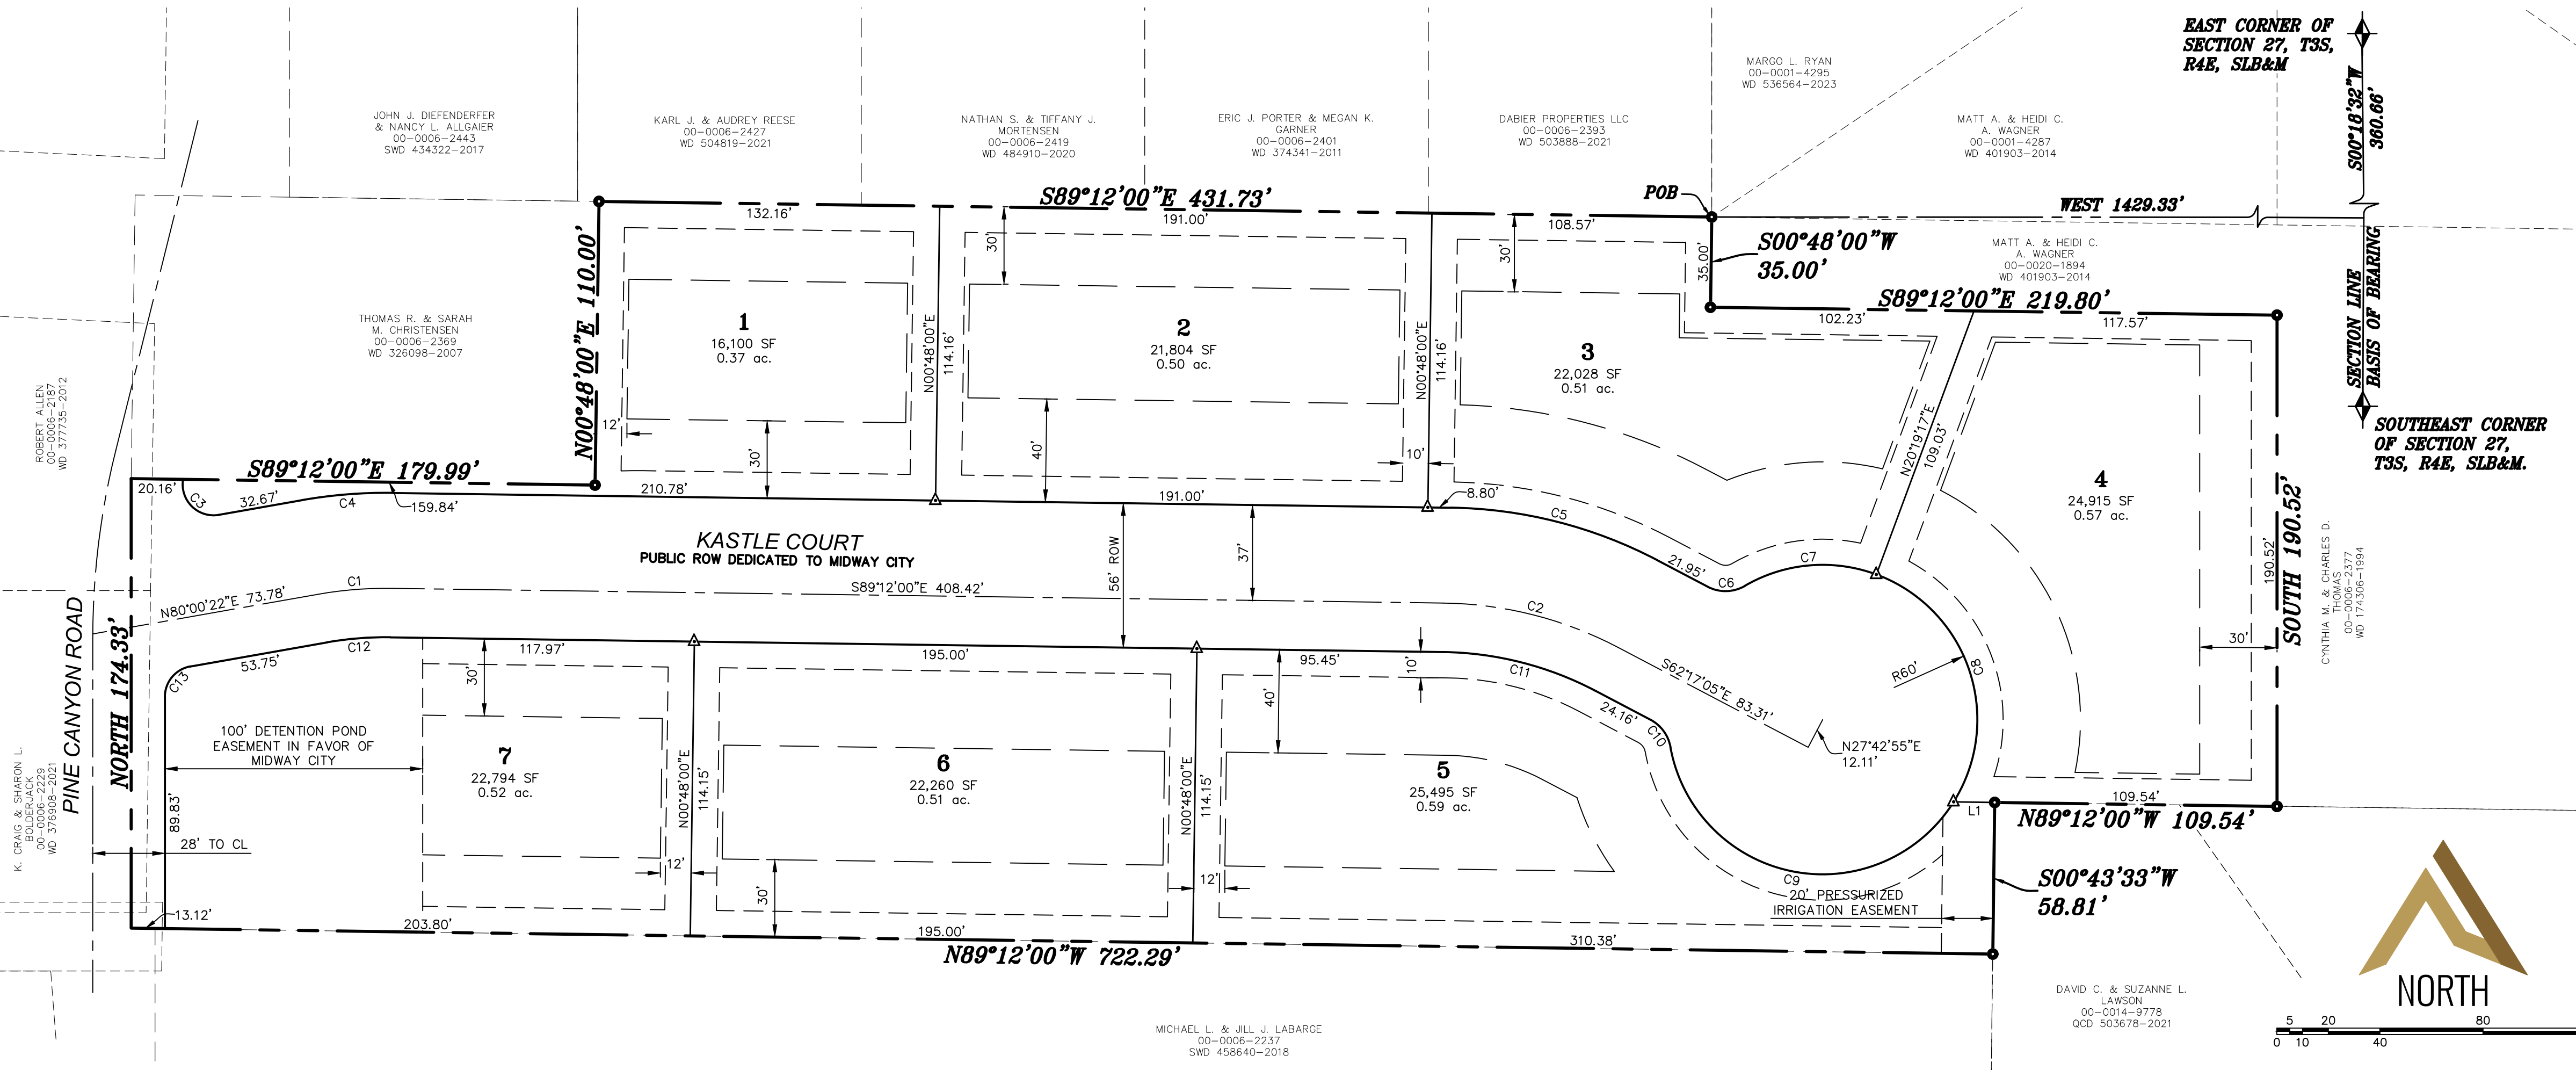

CURVE TABLE					
CURVE	LENGTH	RADIUS	CHORD DIST.	CHORD BRG.	DELTA
C1	28.26'	150.00'	28.22'	N85°24'11"E	10°47'38"
C2	70.46'	150.00'	69.82'	S75°44'32"E	26°54'55"
C3	22.91'	12.00'	19.59'	S45°17'56"E	109°23'23"
C4	35.23'	187.00'	35.18'	N85°24'11"E	10°47'38"
C5	83.62'	178.00'	82.85'	S75°44'32"E	26°54'55"
C6	15.15'	15.00'	14.51'	N88°46'51"E	57°52'09"
C7	52.86'	60.00'	51.16'	N85°05'02"E	50°28'31"
C8	106.60'	60.00'	93.12'	S18°46'55"E	101°47'35"

CURVE TABLE					
CURVE	LENGTH	RADIUS	CHORD DIST.	CHORD BRG.	DELTA
C9	144.16'	60.00'	111.90'	N79°03'15"W	137°39'45"
C10	13.63'	15.00'	13.17'	N36°15'14"W	52°03'42"
C11	61.54'	131.00'	60.97'	N75°44'32"W	26°54'55"
C12	24.68'	131.00'	24.64'	S85°24'11"W	10°47'38"
C13	16.76'	12.00'	15.43'	S40°00'11"W	80°00'22"

LINE TABLE		
LINE	DIRECTION	LENGTH
L1	N89°12'00"W	15.92'

DATE: _____
 MIDWAY IRRIGATION COMPANY

DATE: _____
 MIDWAY SANITATION DISTRICT

COUNTY RECORDER

COUNTY SURVEYOR
 APPROVED AS TO FORM THIS _____ DAY OF _____, A.D. 2024.
 ROS # _____
 COUNTY SURVEYOR

(24"x36")
 SCALE 1" = 40'
 (11"x17")
 SCALE 1" = 80'

SHEET NO.

3

- CONSTRUCTION NOTES**
- ① INSTALL ADA RAMP PER MIDWAY CITY STANDARDS.
 - ② LOCATE AND TIE TO EXISTING PRESSURIZED IRRIGATION.
 - ③ LOCATE AND TIE TO EXISTING CULINARY WATERLINE.
 - ④ INSTALL FIRE HYDRANT ASSEMBLY PER MIDWAY CITY STANDARDS.
 - ⑤ INSTALL 8" CULINARY WATER VALVE PER MIDWAY CITY STANDARDS.
 - ⑥ INSTALL 6" PRESSURIZED IRRIGATION VALVE PER MIDWAY CITY STANDARDS.
 - ⑦ EXISTING FENCE TO REMAIN.
 - ⑧ EXISTING OVERHEAD POWER TO REMAIN.
 - ⑨ INSTALL STOP SIGN PER MIDWAY CITY STANDARDS.
 - ⑩ INSTALL STREET SIGN PER MIDWAY CITY STANDARDS.
 - ⑪ CAP/PLUG & MARK TO SURFACE.
 - ⑫ SAWCUT EXISTING ASPHALT, 1' MINIMUM.

LEGEND

- EXISTING POWER POLE
- PROPOSED STREET LIGHT
- EXISTING FIRE HYDRANT
- EXISTING WATER VALVE
- EXISTING STREET LIGHT
- EXISTING SIGN
- PROPOSED FIRE HYDRANT
- PROPOSED WATER VALVE
- PROPERTY BOUNDARY
- CENTERLINE
- RIGHT-OF-WAY LINE
- LOT LINE
- SECTION LINE
- EASEMENT
- EXISTING DEED LINE
- EDGE OF PAVEMENT
- EXISTING OVER HEAD POWER
- EXISTING FENCE LINE
- EXISTING SANITARY SEWER W/MANHOLE
- EXISTING STORM DRAIN W/MH
- EXISTING WATER
- EXISTING PRESSURIZED IRRIGATION
- PROPOSED SEWER
- PROPOSED STORM DRAIN
- PROPOSED CULINARY WATER
- PROPOSED PRESSURIZED IRRIGATION (PURPLE PVC)
- PROPOSED ASPHALT
- PROPOSED CONCRETE/CURB & GUTTER

UTILITY AND INDEX

MIDWAY, UTAH

KASTLE COURT


ATLAS ENGINEERING
CIVIL · STRUCTURAL · SURVEY



C:\USERS\A.BELPIVO\ONEDRIVE - ATLAS ENGINEERING\1.0 OPERATIONS\1.1 - CIVIL\2024\24-040 PINE CANYON DEVELOPMENT\MIDWAY\FINAL\03-UTILITY AND INDEX.DWG




SCALE 1" = 40'
SCALE 1" = 80'

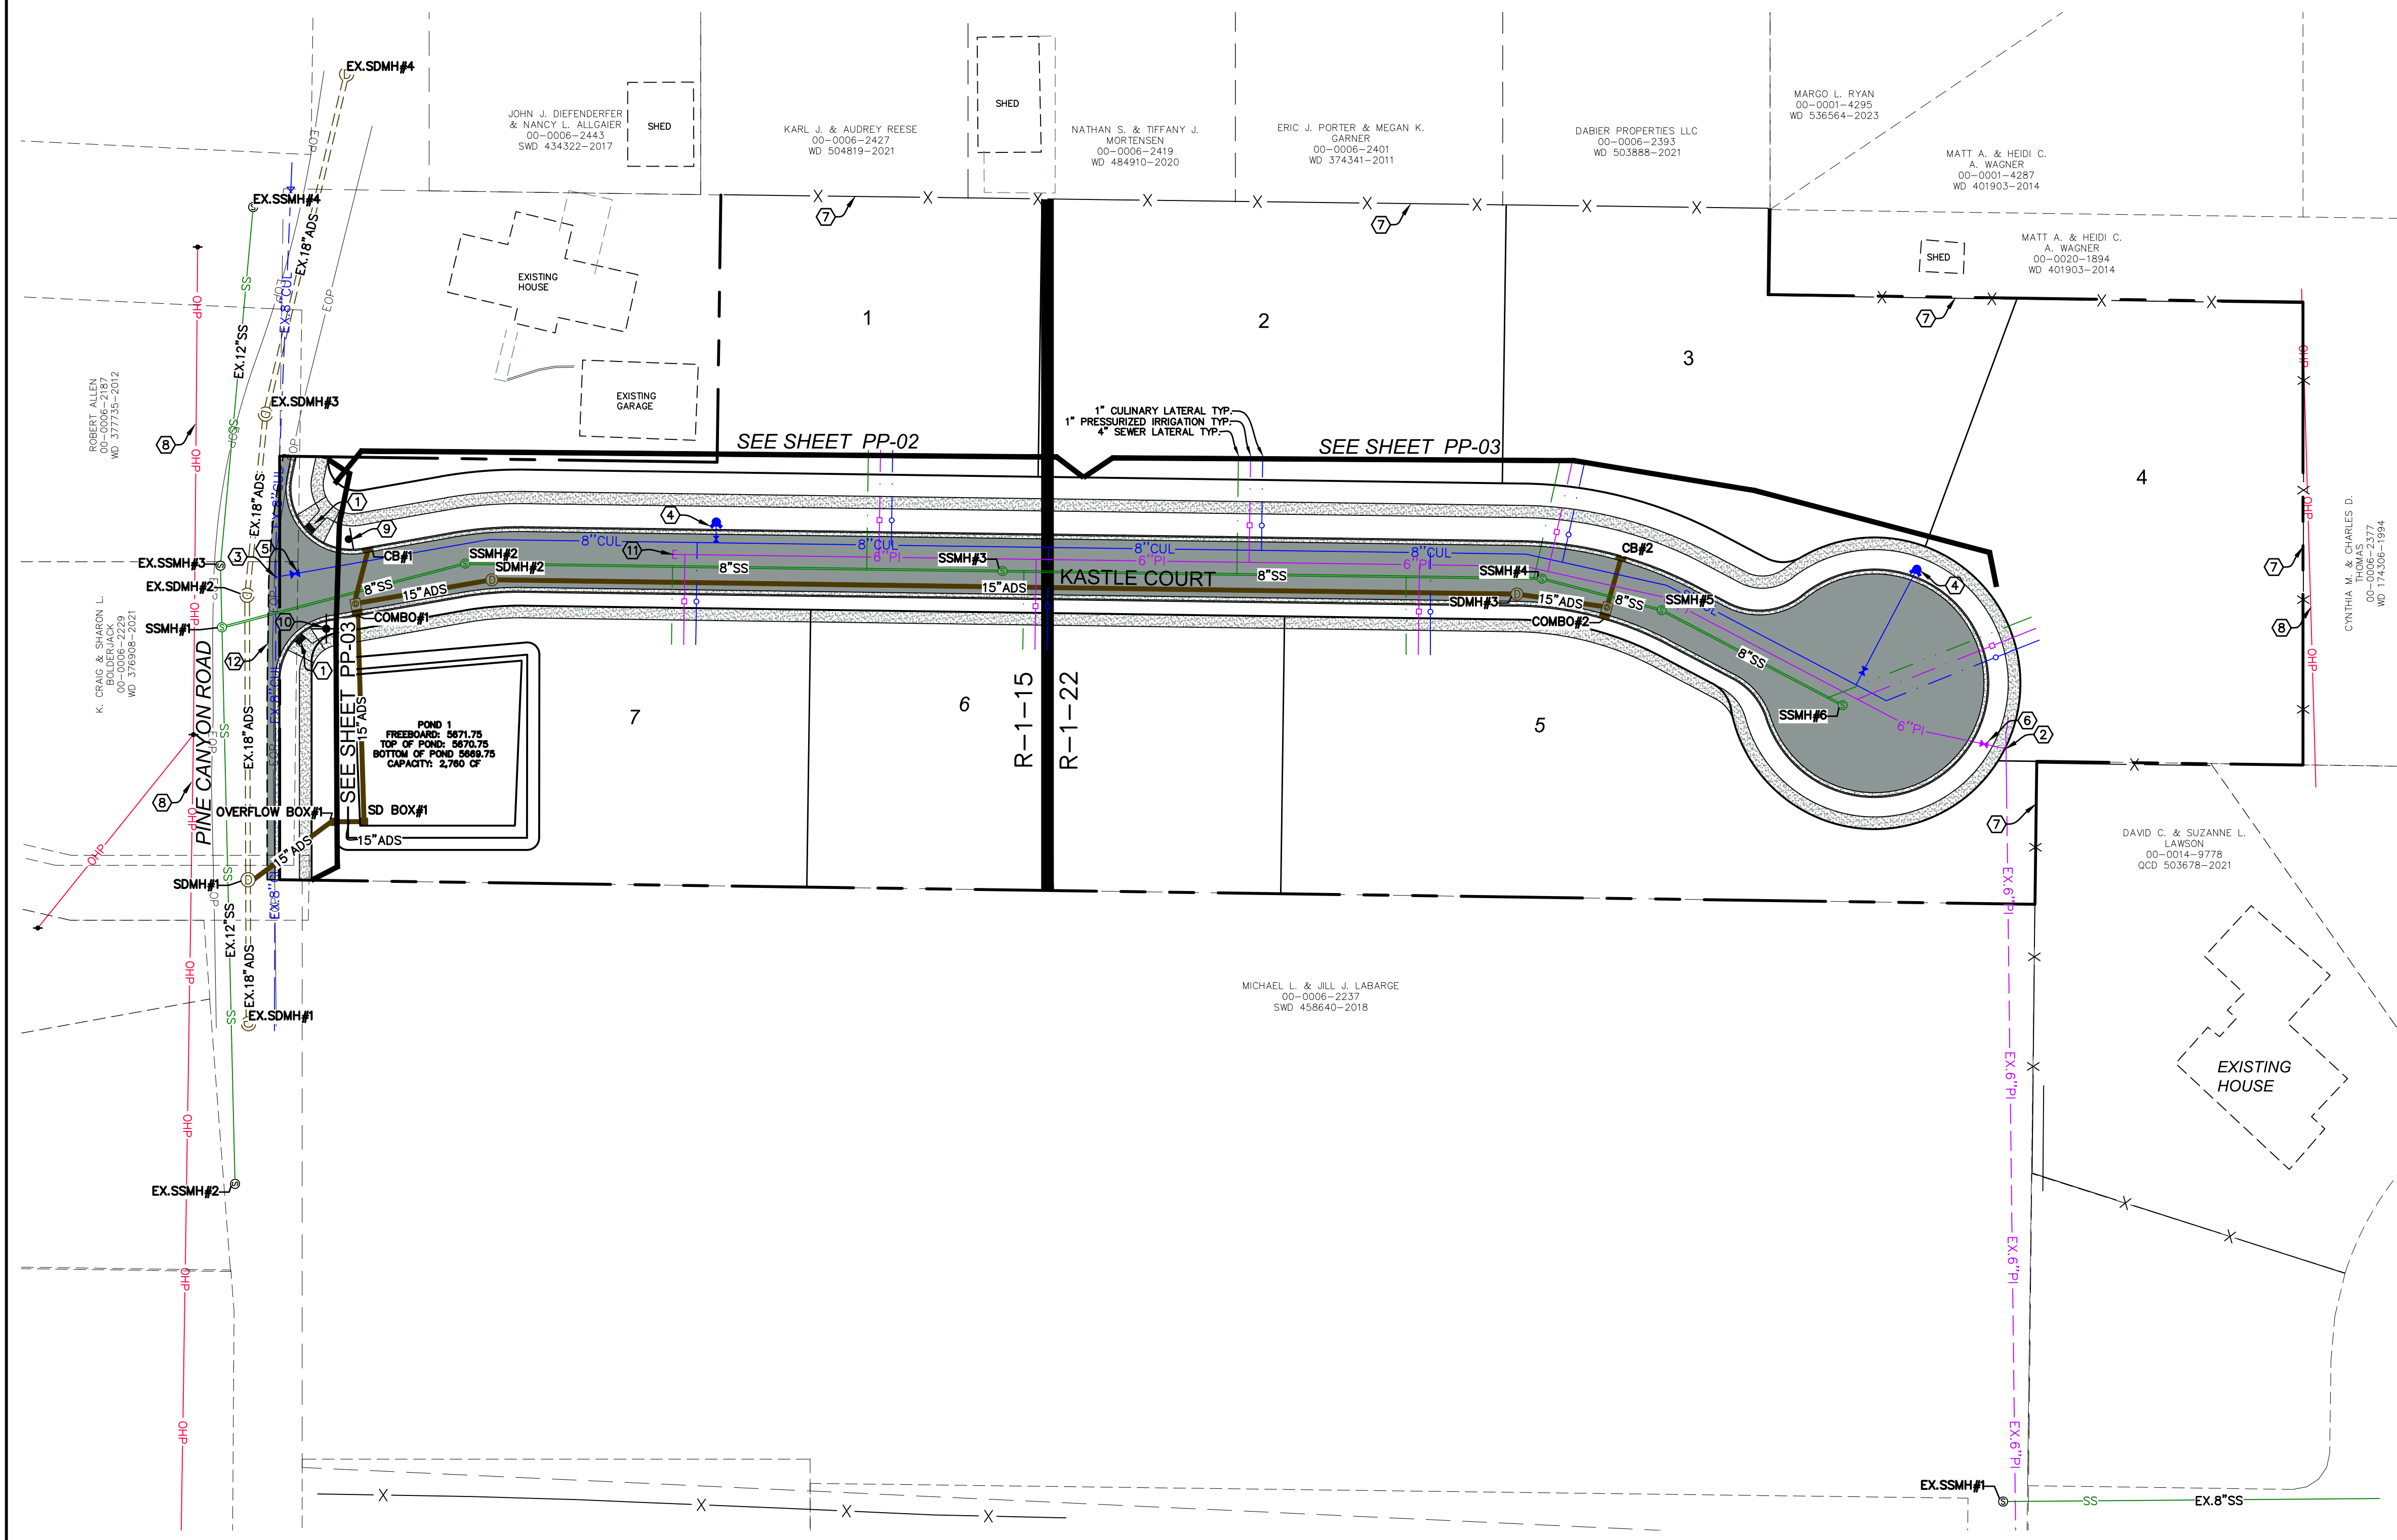


REVISIONS

NO.	DATE	BY
12		
11		
10		
9		
8		
7		
6		
5		
4		
3		
2		
1		


PHONE: 801-555-6565
946 E. BOON, SUITE A
SPANISH FORK, UT 84660

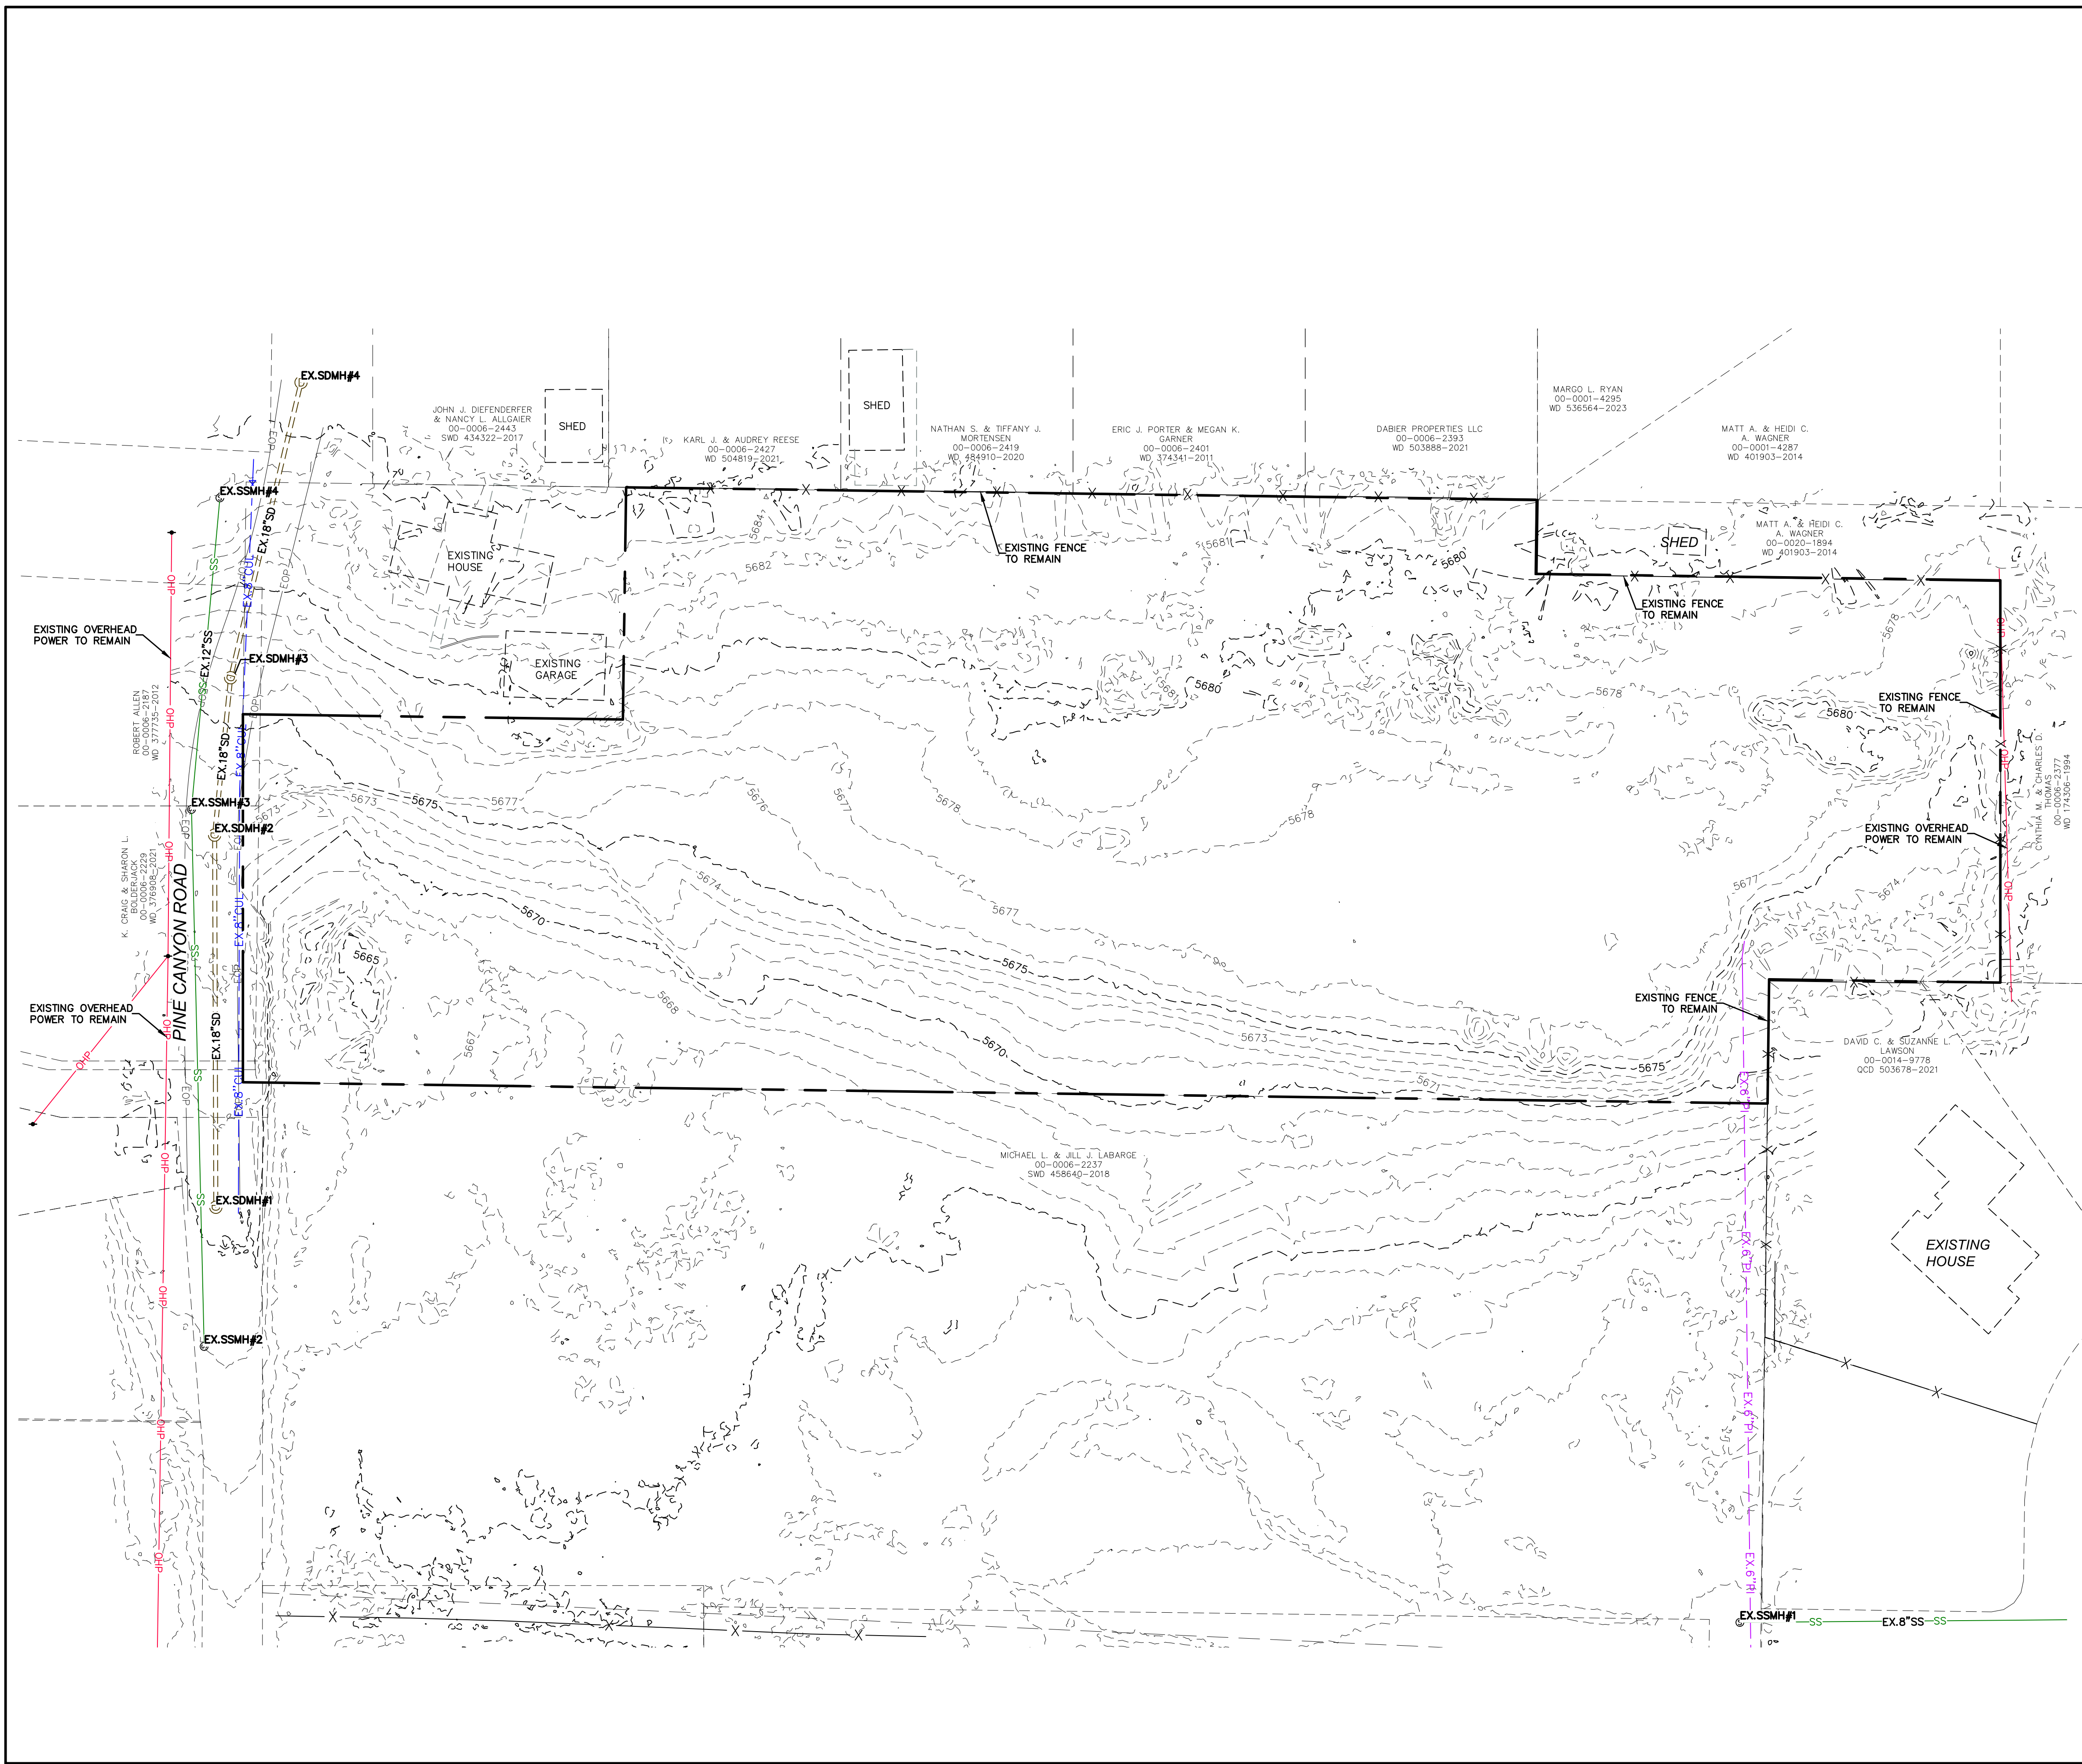

- LEGEND**
- EXISTING POWER POLE
 - PROPOSED STREET LIGHT
 - EXISTING FIRE HYDRANT
 - EXISTING WATER VALVE
 - EXISTING STREET LIGHT
 - EXISTING SIGN
 - PROPOSED FIRE HYDRANT
 - PROPOSED WATER VALVE
 - PROPERTY BOUNDARY
 - CENTERLINE
 - RIGHT-OF-WAY LINE
 - LOT LINE
 - SECTION LINE
 - EASEMENT
 - EXISTING DEED LINE
 - EDGE OF PAVEMENT
 - EXISTING OVER HEAD POWER
 - EXISTING FENCE LINE
 - EXISTING SANITARY SEWER W/MANHOLE
 - EXISTING STORM DRAIN W/MH
 - EXISTING WATER
 - EXISTING PRESSURIZED IRRIGATION
 - PROPOSED SEWER
 - PROPOSED STORM DRAIN
 - PROPOSED CULINARY WATER
 - PROPOSED PRESSURIZED IRRIGATION (PURPLE PVC)
 - PROPOSED ASPHALT
 - PROPOSED CONCRETE/CURB & GUTTER
 - REVERSE LIP CURB

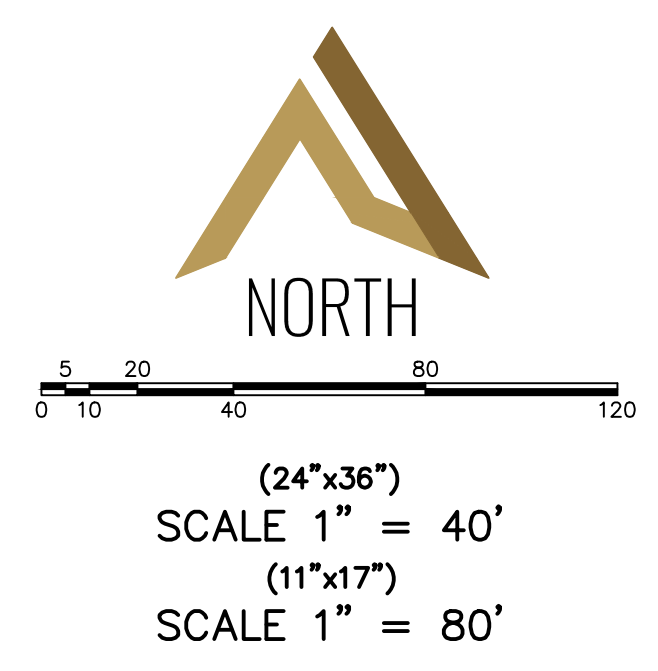

SHEET NO.		4
EXISTING TOPOGRAPHY	MIDWAY, UTAH	
KASTLE COURT ATLAS ENGINEERING CIVIL · STRUCTURAL · SURVEY		
PHONE: 801-555-6565 946 E. BOON SUITE A SPANISH FORK, UT 84601		
C:\USERS\ATLAS\ONEDRIVE - ATLAS ENGINEERING\1.0 OPERATIONS\1.1 - CIVIL\2024\24-040 PINE CANYON DEVELOPMENT\MIDWAY\CADD\FINAL\04-EXISTING TOPOGRAPHY.DWG		
	REVISIONS	BY DATE
12	11	10
9	8	7
6	5	4
3	2	1
NO.	BY	DATE

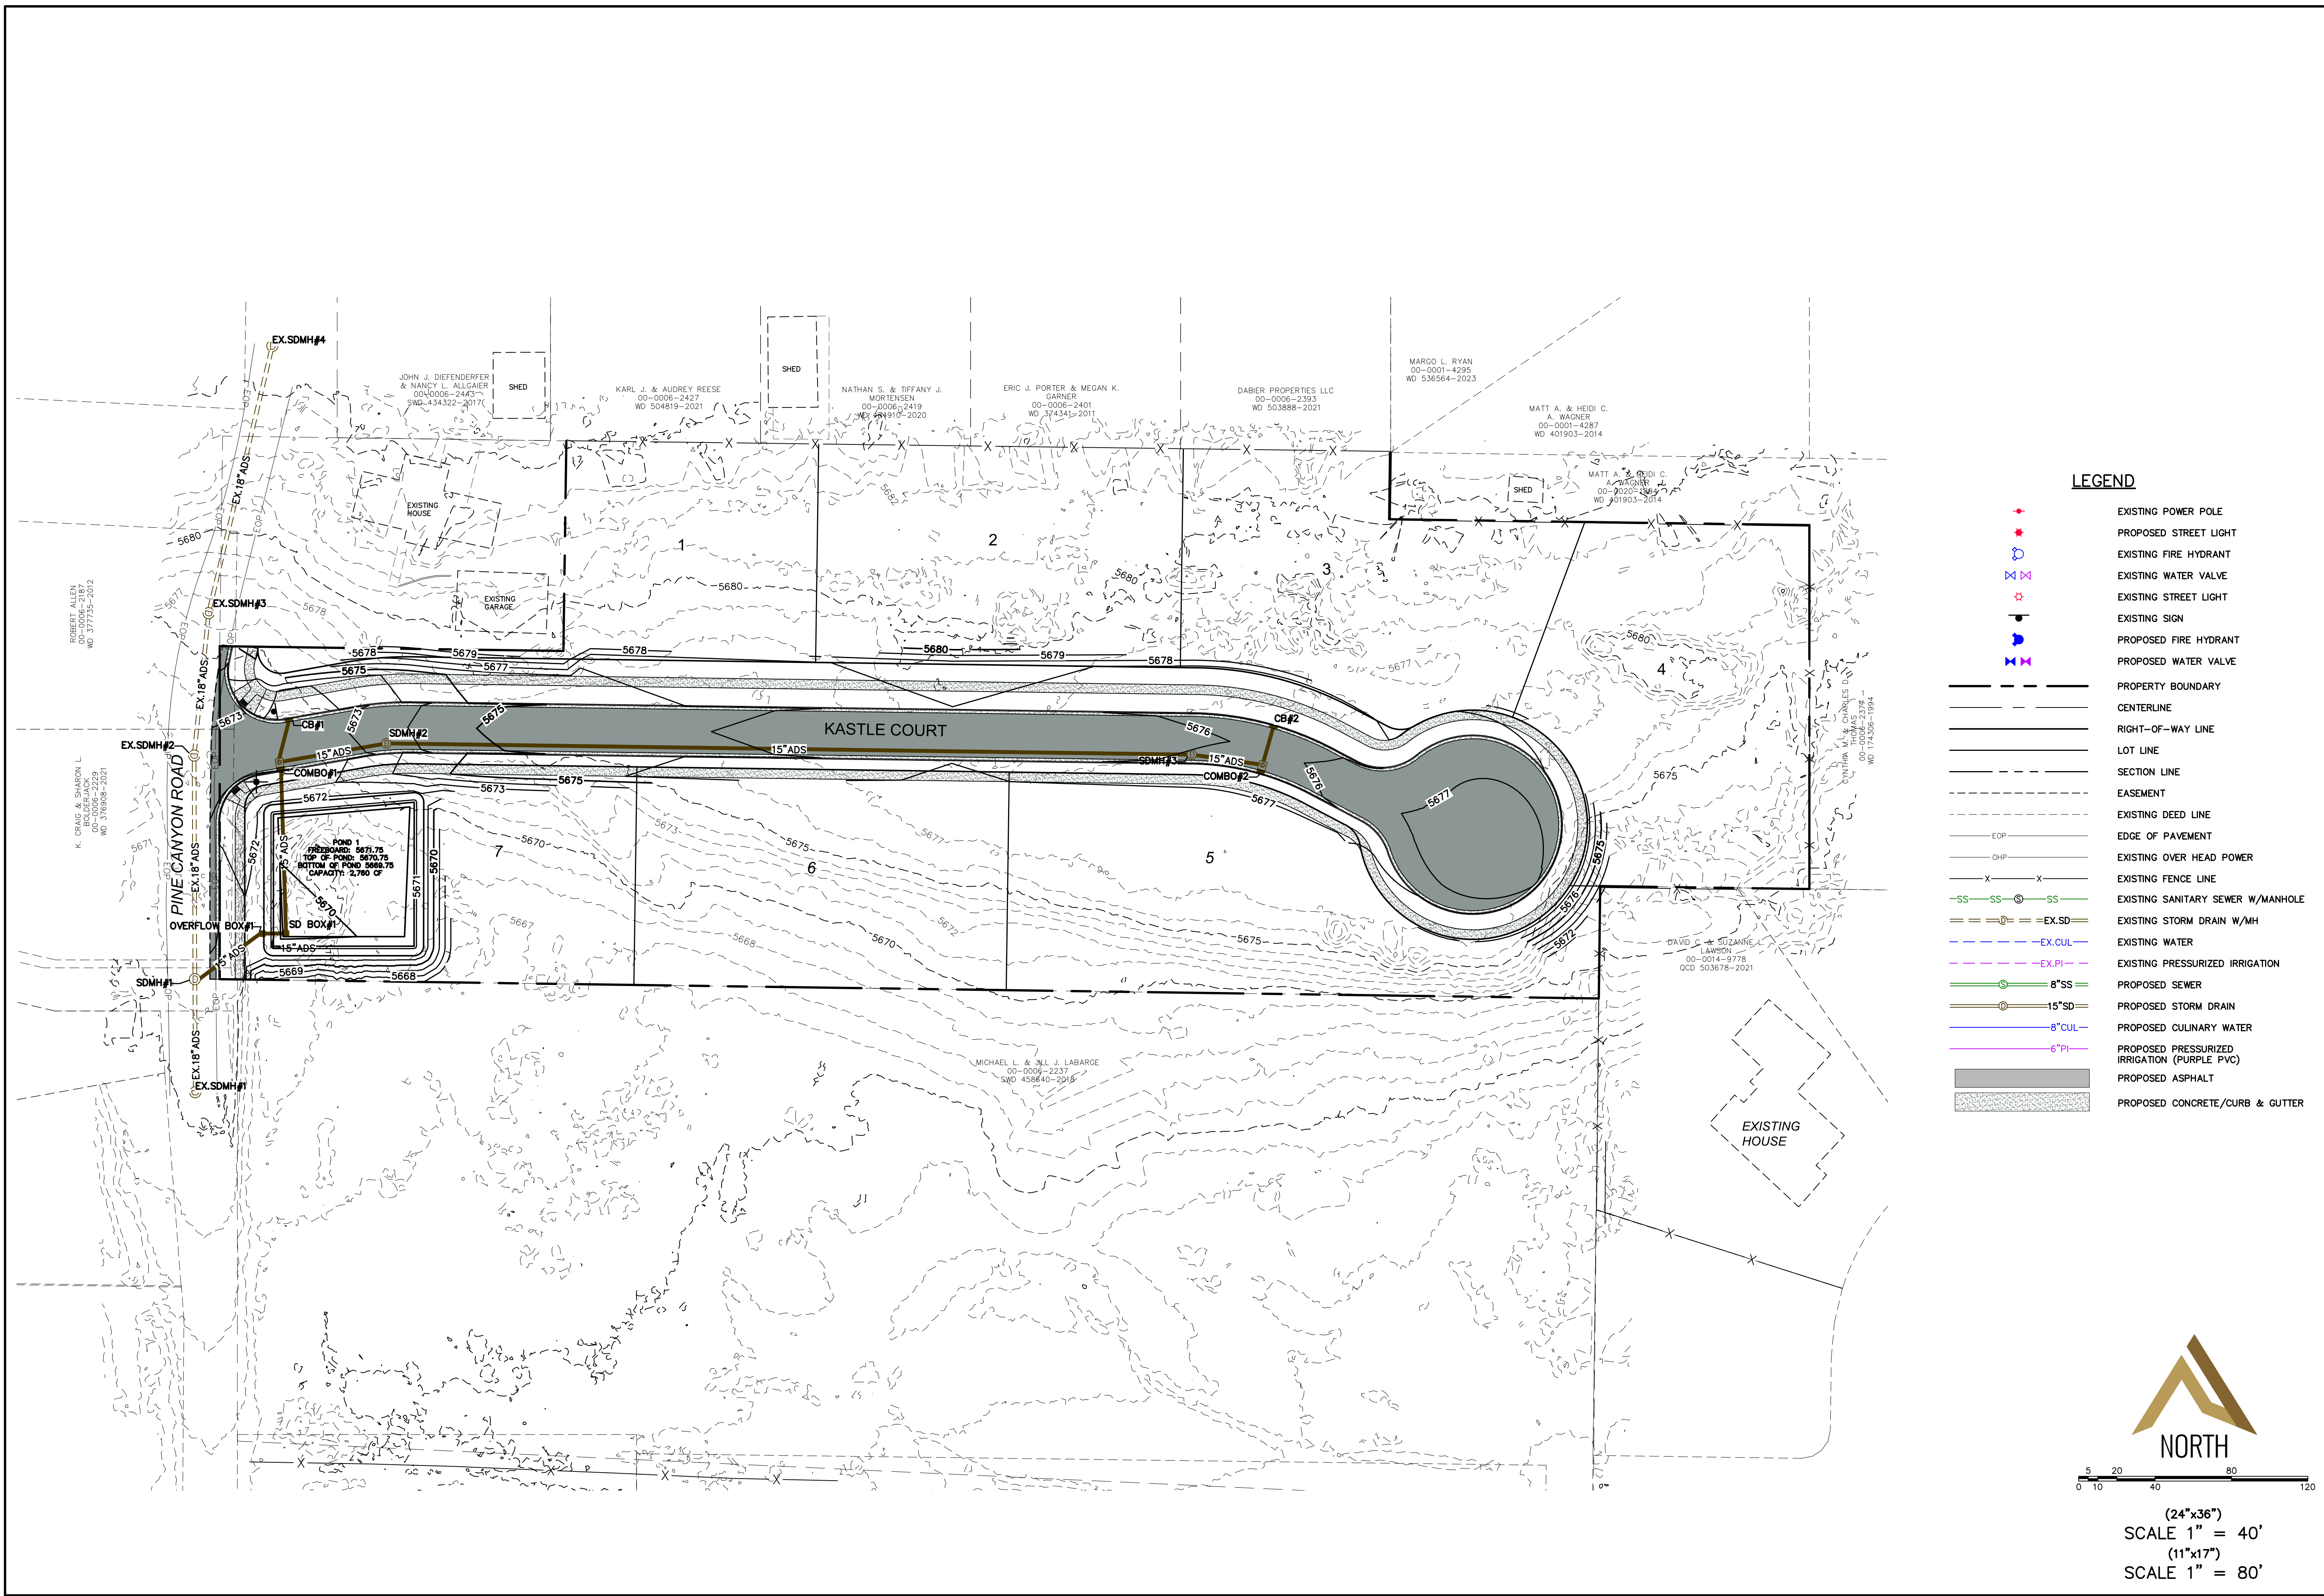

- LEGEND**
- EXISTING POWER POLE
 - PROPOSED STREET LIGHT
 - EXISTING FIRE HYDRANT
 - EXISTING WATER VALVE
 - EXISTING STREET LIGHT
 - EXISTING SIGN
 - PROPOSED FIRE HYDRANT
 - PROPOSED WATER VALVE
 - PROPERTY BOUNDARY
 - CENTERLINE
 - RIGHT-OF-WAY LINE
 - LOT LINE
 - SECTION LINE
 - EASEMENT
 - EXISTING DEED LINE
 - EDGE OF PAVEMENT
 - EXISTING OVER HEAD POWER
 - EXISTING FENCE LINE
 - EXISTING SANITARY SEWER W/MANHOLE
 - EXISTING STORM DRAIN W/MH
 - EXISTING WATER
 - EXISTING PRESSURIZED IRRIGATION
 - PROPOSED SEWER
 - PROPOSED STORM DRAIN
 - PROPOSED CULINARY WATER
 - PROPOSED PRESSURIZED IRRIGATION (PURPLE PVC)
 - PROPOSED ASPHALT
 - PROPOSED CONCRETE/CURB & GUTTER






0 20 40 80 120

(24"x36")
SCALE 1" = 40'
(11"x17")
SCALE 1" = 80'

SHEET NO. 5	
DRAINAGE PLAN	MIDWAY, UTAH
ATLAS ENGINEERING CIVIL · STRUCTURAL · SURVEY <small>PHONE: 801-555-6565 946 E. BOON SUITE A SPANISH FORK, UT 84603</small>	
<small>C:\USERS\A.BELPVO\ONEDRIVE - ATLAS ENGINEERING\1.0 OPERATIONS\1.1 - CIVIL\2024\24-040 PINE CANYON DEVELOPMENT\MIDWAY\CADD\FINAL\05-DRAINAGE PLAN.DWG</small>	

NO.	REVISIONS	BY	DATE
12			
11			
10			
9			
8			
7			
6			
5			
4			
3			
2			
1			

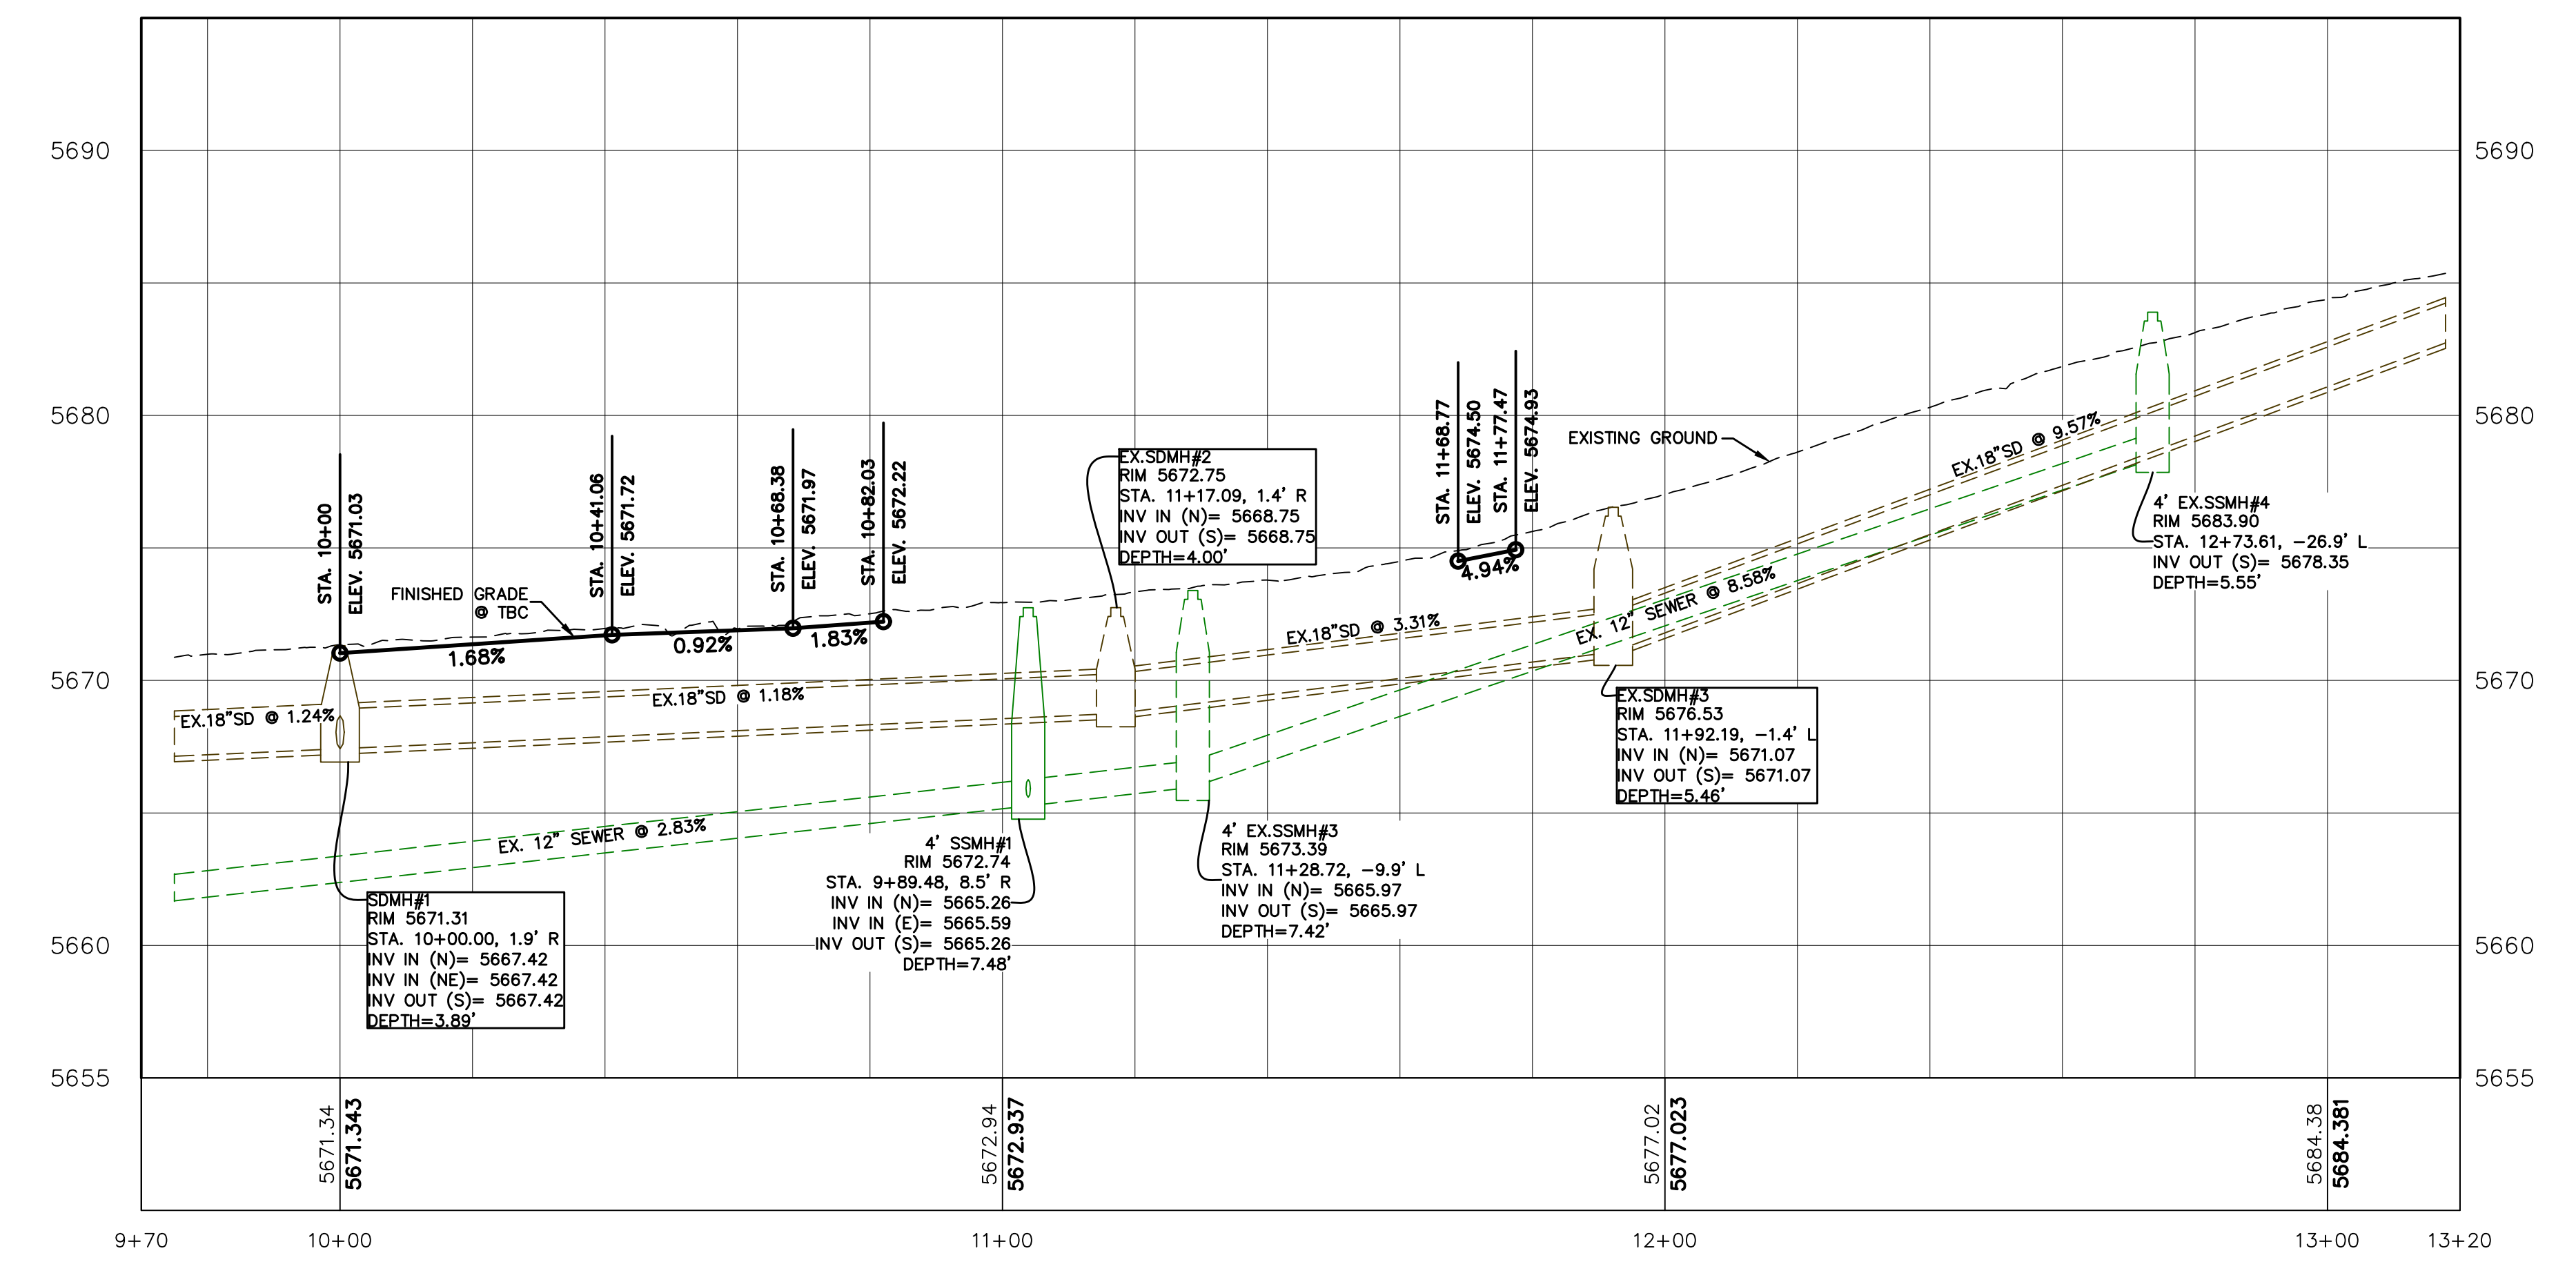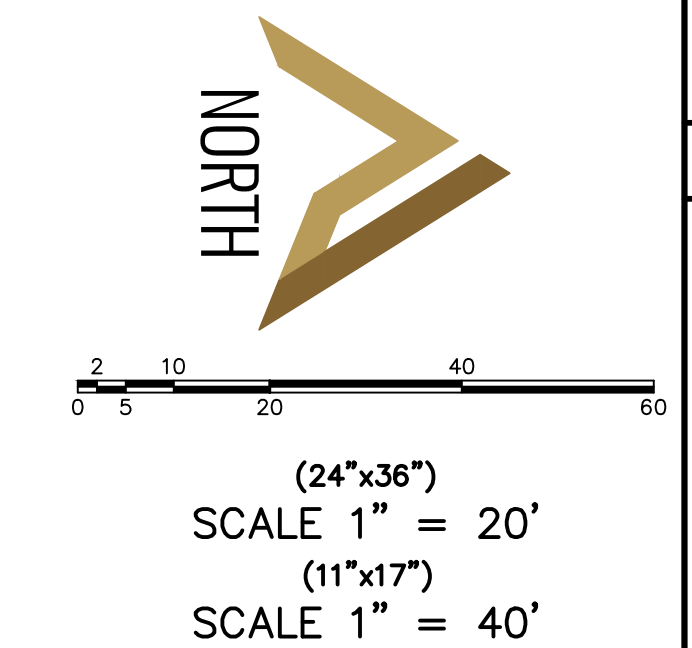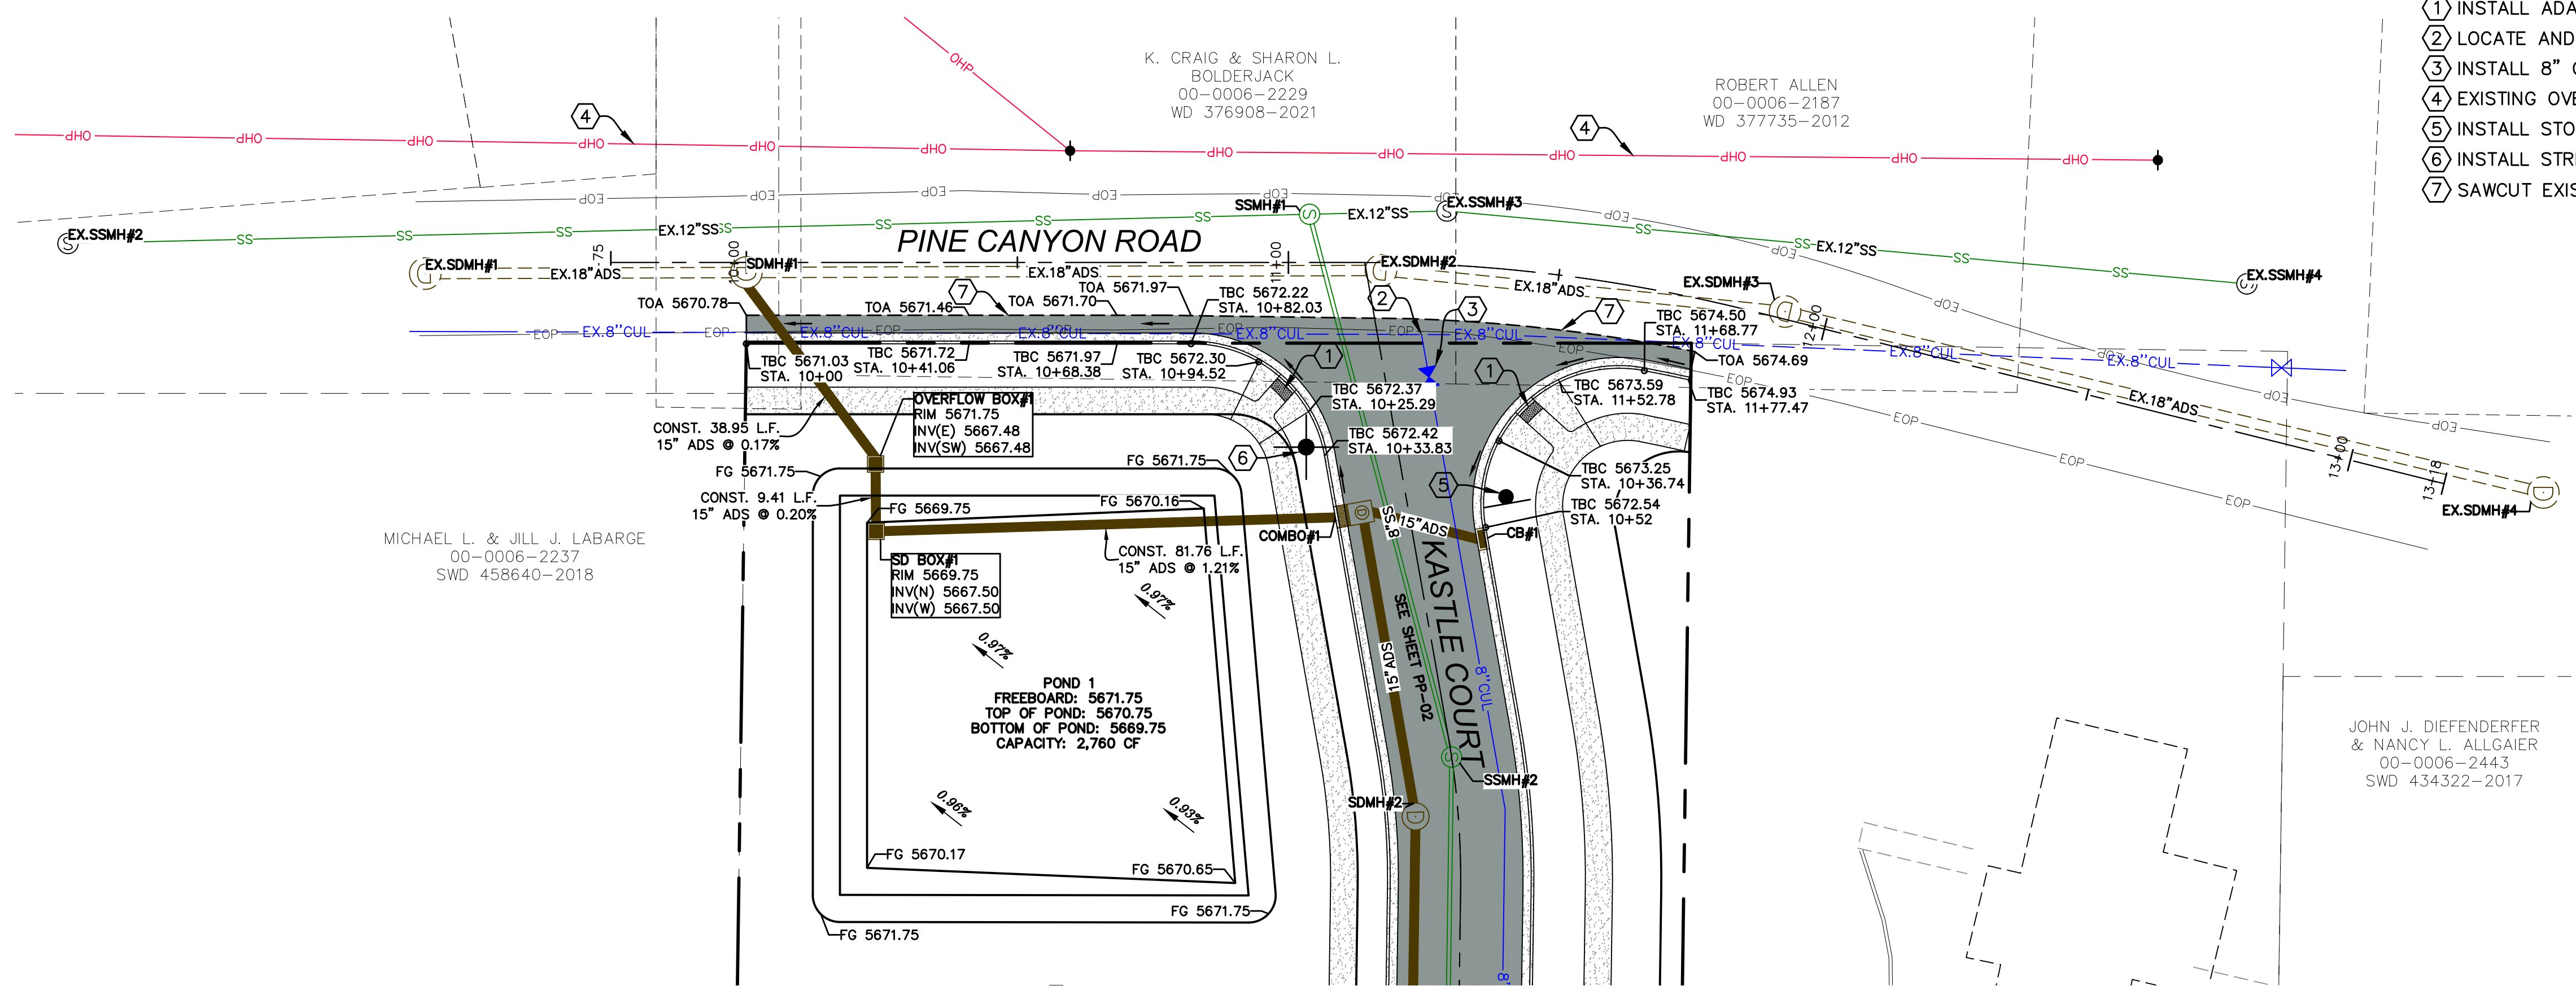

SHEET NO. PP-01

NO.	REVISIONS	BY	DATE
12			
11			
10			
9			
8			
7			
6			
5			
4			
3			
2			
1			

**PINE CANYON ROAD
 STA. 09+75 TO STA. 13+18**


MIDWAY, UTAH

KASTLE COURT



ATLAS ENGINEERING
 CIVIL · STRUCTURAL · SURVEY

PHONE: 801-555-6566
 946 E. BOON, SUITE A
 SPANISH FORK, UT 84601

C:\USERS\A.BELPIVO\ONEDRIVE - ATLAS ENGINEERING\1.0 OPERATIONS\1.1 - CIVIL\2024\24-040 PINE CANYON DEVELOPMENT\MIDWAY\CADD\FINAL\PP-01.DWG

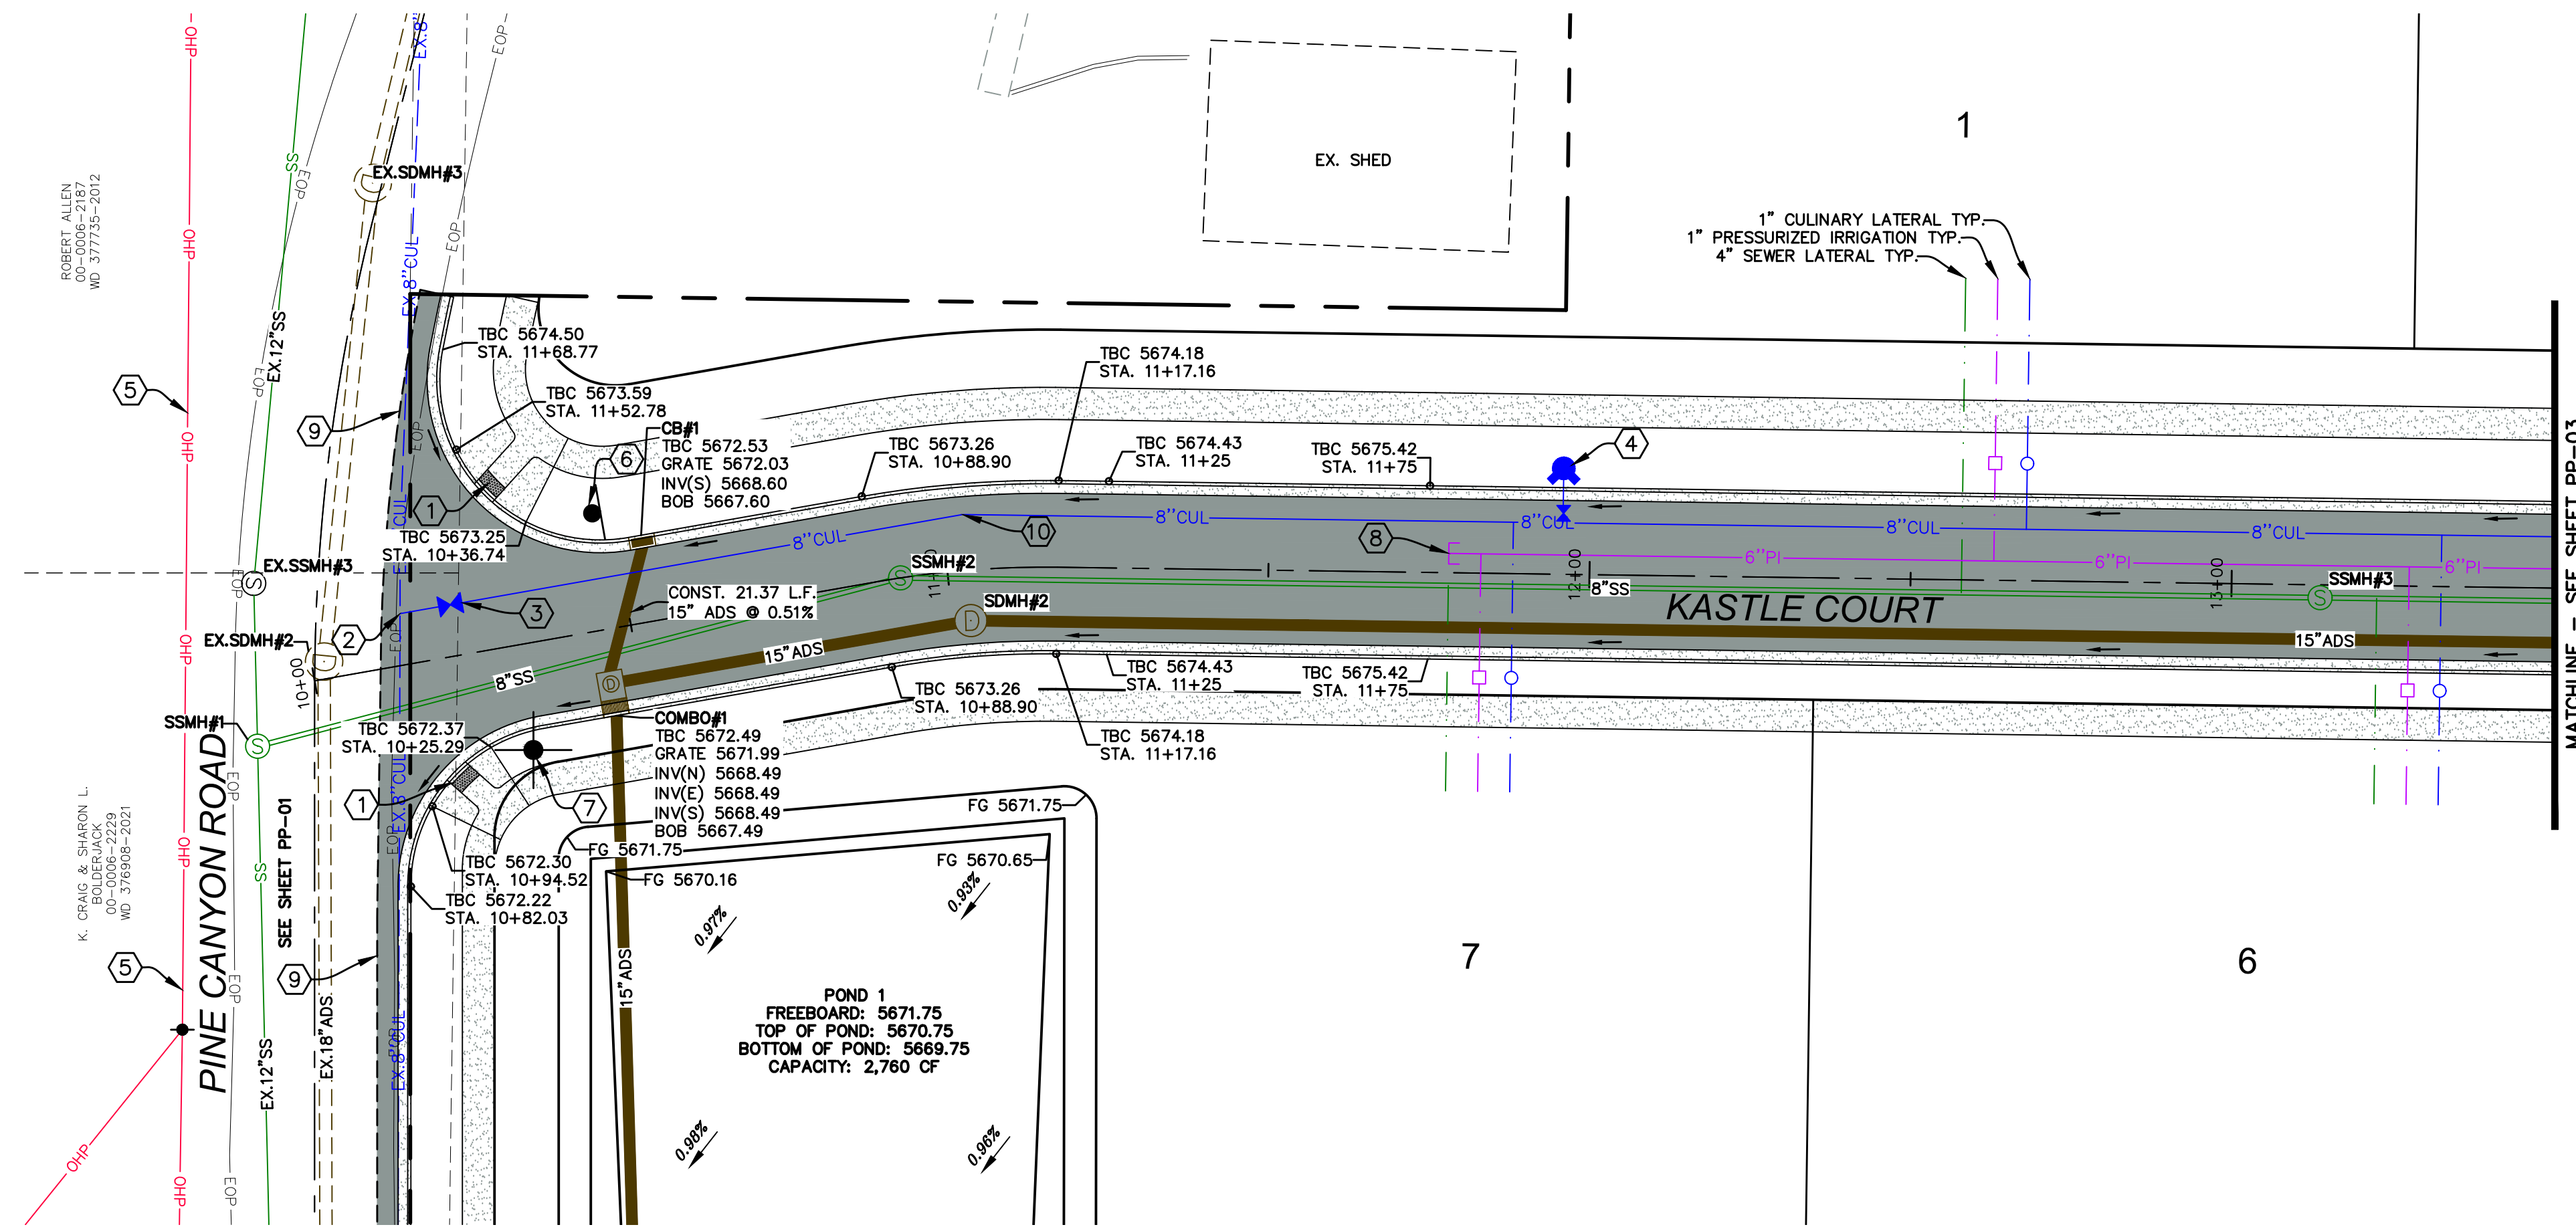

- CONSTRUCTION NOTES**
- ① INSTALL ADA RAMP PER MIDWAY CITY STANDARDS.
 - ② LOCATE AND TIE TO EXISTING CULINARY WATERLINE.
 - ③ INSTALL 8" CULINARY WATER VALVE PER MIDWAY CITY STANDARDS.
 - ④ INSTALL FIRE HYDRANT ASSEMBLY PER MIDWAY CITY STANDARDS.
 - ⑤ EXISTING OVERHEAD POWER TO REMAIN.
 - ⑥ INSTALL STOP SIGN PER MIDWAY CITY STANDARDS.
 - ⑦ INSTALL STREET SIGN PER MIDWAY CITY STANDARDS.
 - ⑧ CAP/PLUG & MARK TO SURFACE.
 - ⑨ SAWCUT EXISTING ASPHALT, 1' MINIMUM.
 - ⑩ INSTALL 11.25' BEND.

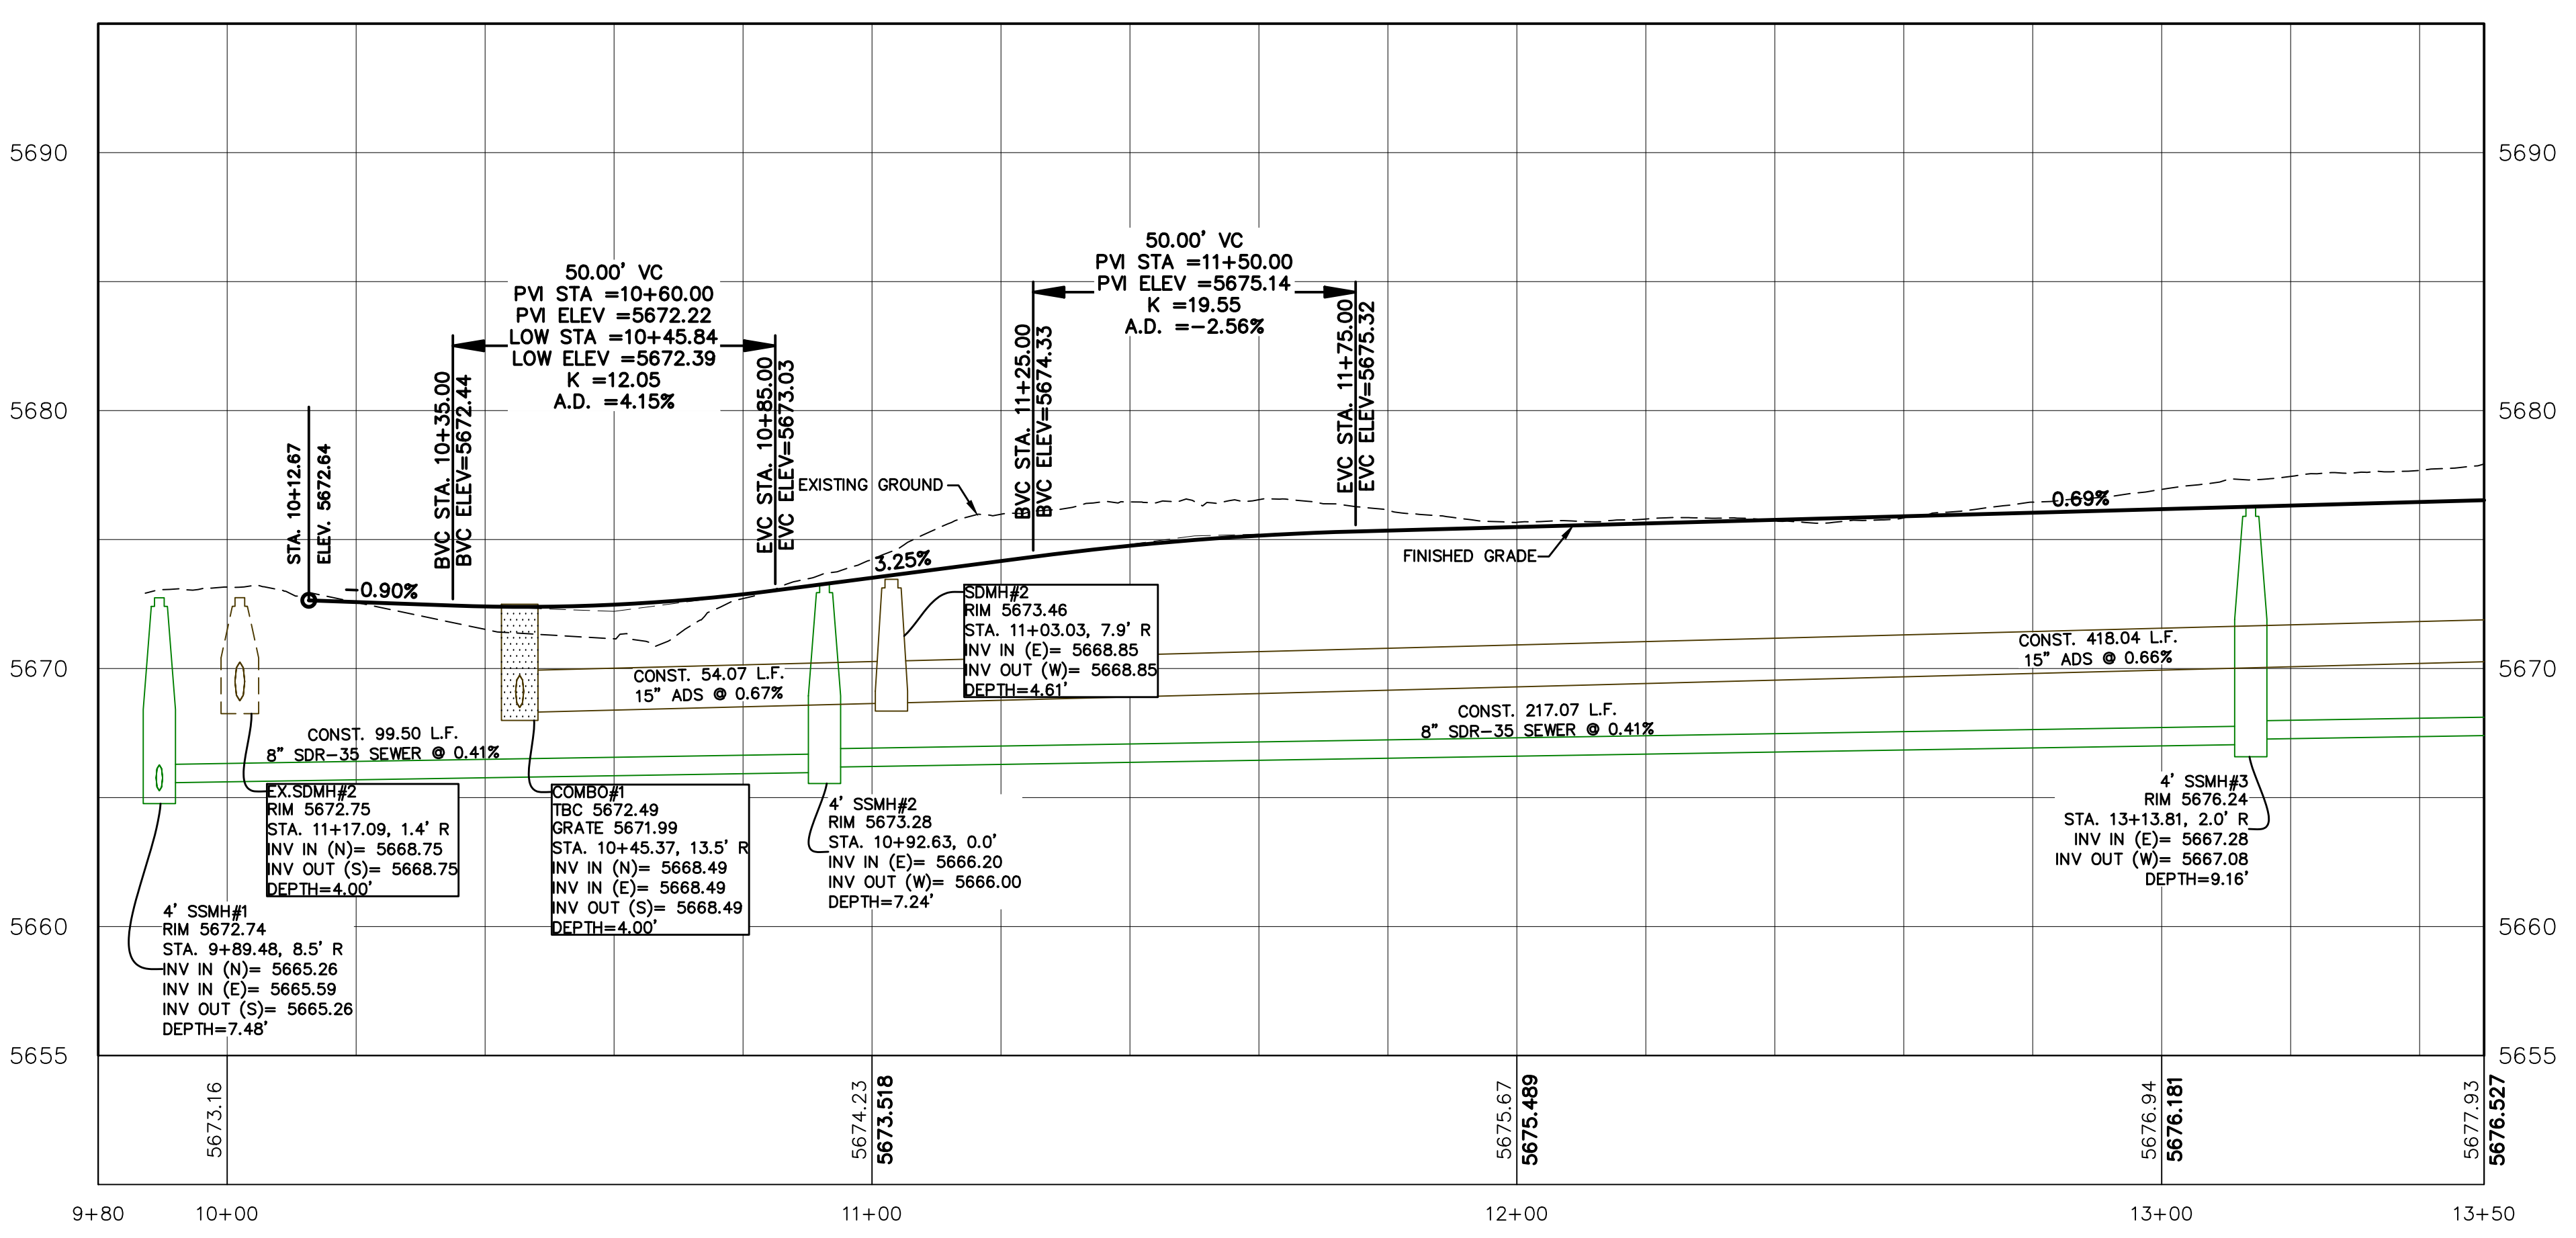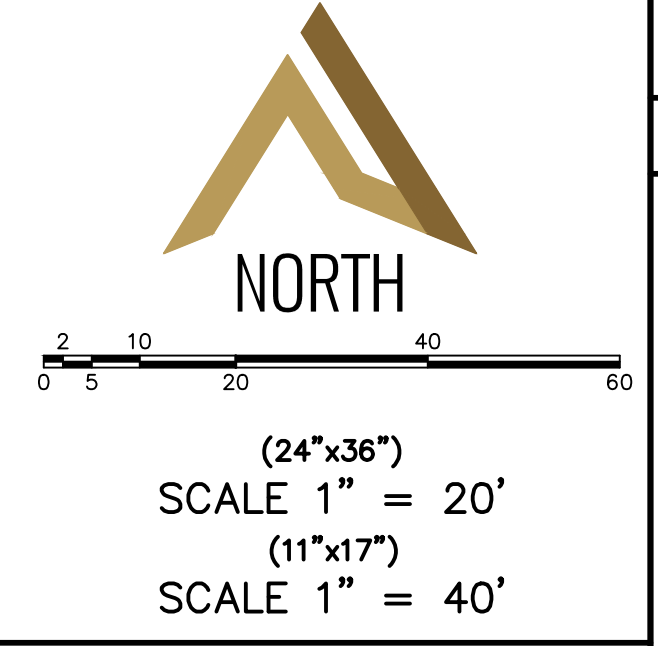

SHEET NO.
PP-02

NO.	REVISIONS	BY	DATE
12			
11			
10			
9			
8			
7			
6			
5			
4			
3			
2			
1			

KASTLE COURT
STA. 09+80 TO STA. 13+50


MIDWAY, UTAH

KASTLE COURT



ATLAS ENGINEERING
CIVIL · STRUCTURAL · SURVEY

PHONE: 801-555-6566
946 E. BOON SUITE A
SPRINGHORN, UT 84607

C:\USERS\A.BELPIVO\ONEDRIVE - ATLAS ENGINEERING\1.0 OPERATIONS\1.1 - CIVIL\2024\24-040 PINE CANYON DEVELOPMENT\MIDWAY\GADD\FINAL\PP-02.DWG

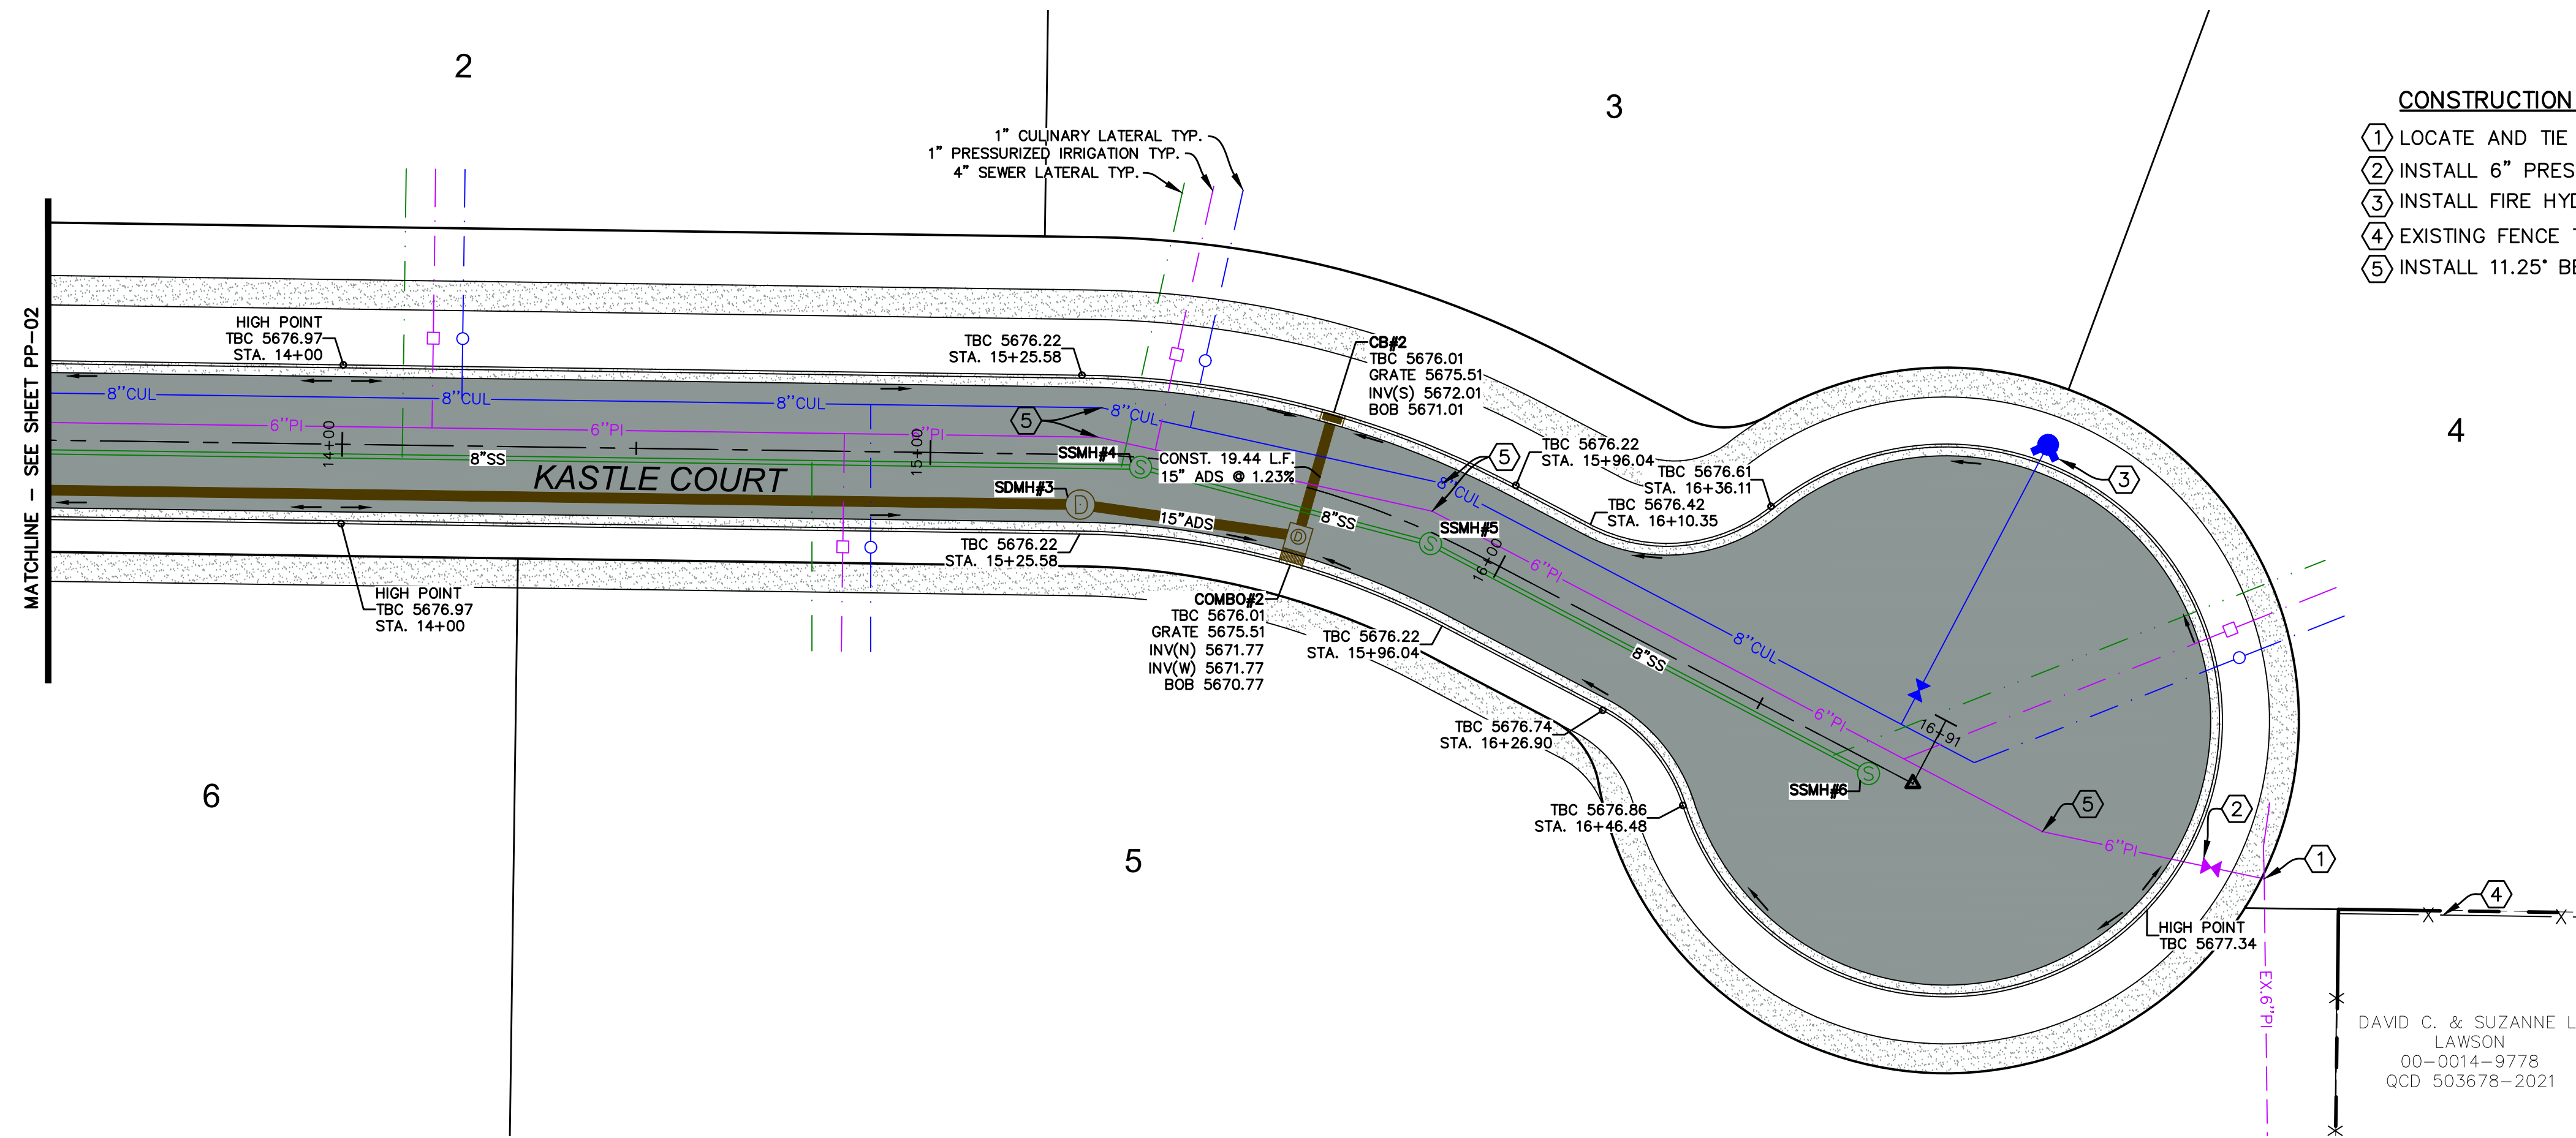

- CONSTRUCTION NOTES**
- ① LOCATE AND TIE TO EXISTING PRESSURIZED IRRIGATION.
 - ② INSTALL 6" PRESSURIZED IRRIGATION VALVE PER MIDWAY CITY STANDARDS.
 - ③ INSTALL FIRE HYDRANT ASSEMBLY PER MIDWAY CITY STANDARDS.
 - ④ EXISTING FENCE TO REMAIN.
 - ⑤ INSTALL 11.25' BEND.

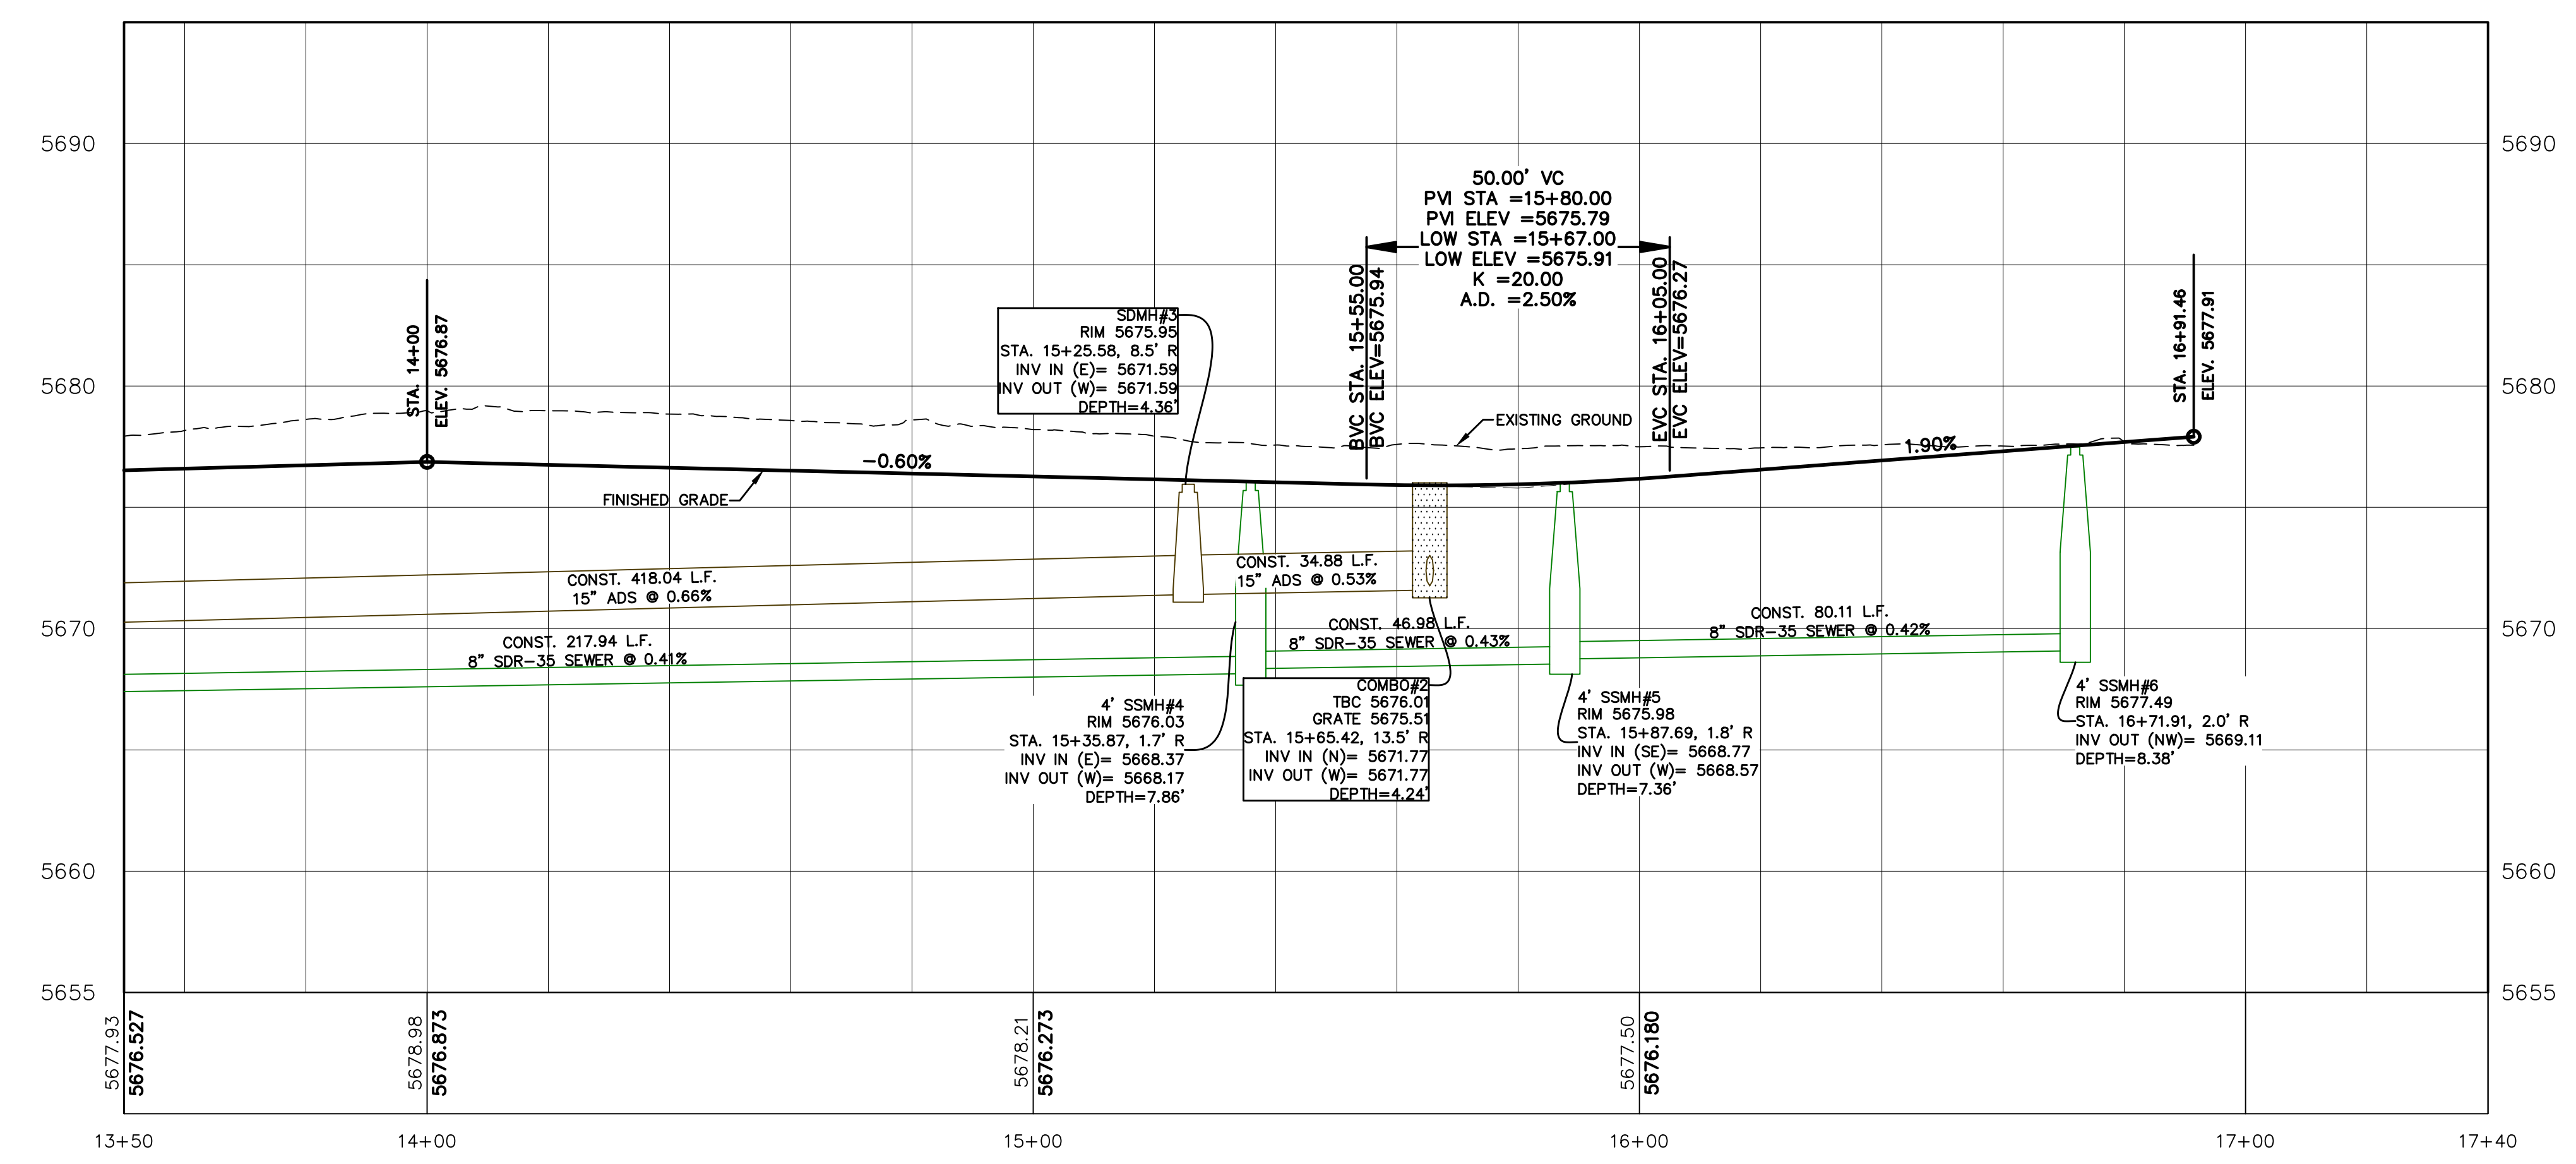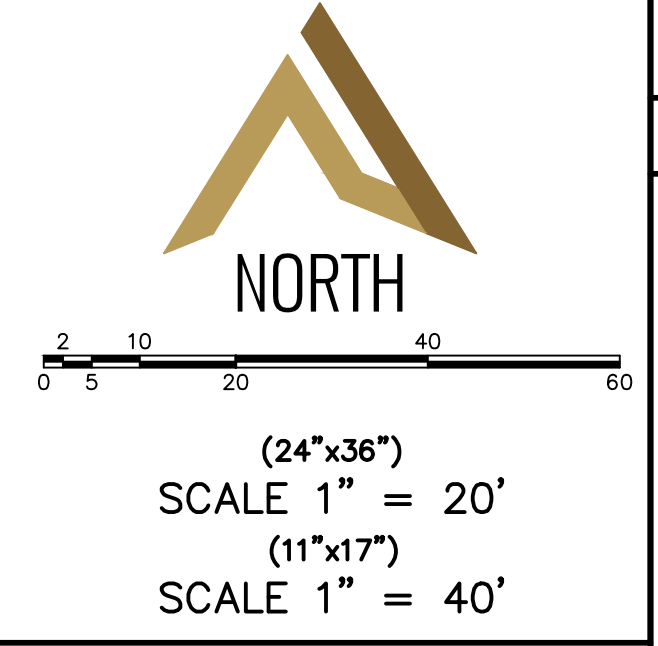

SHEET NO.
PP-03

NO.	REVISIONS	BY	DATE
12			
11			
10			
9			
8			
7			
6			
5			
4			
3			
2			
1			

KASTLE COURT
STA. 13+50 TO STA. 16+91


MIDWAY, UTAH

KASTLE COURT

ATLAS ENGINEERING
CIVIL · STRUCTURAL · SURVEY


PHONE: 801-555-6565
946 E. BOON SUITE A
SPRINGFORK, UT 84603

C:\USERS\A.BELPVO\ONE DRIVE - ATLAS ENGINEERING\1.0 OPERATIONS\1.1 - CIVIL\2024\24-040 PINE CANYON DEVELOPMENT MIDWAY\GADD\FINAL\PP-03.DWG

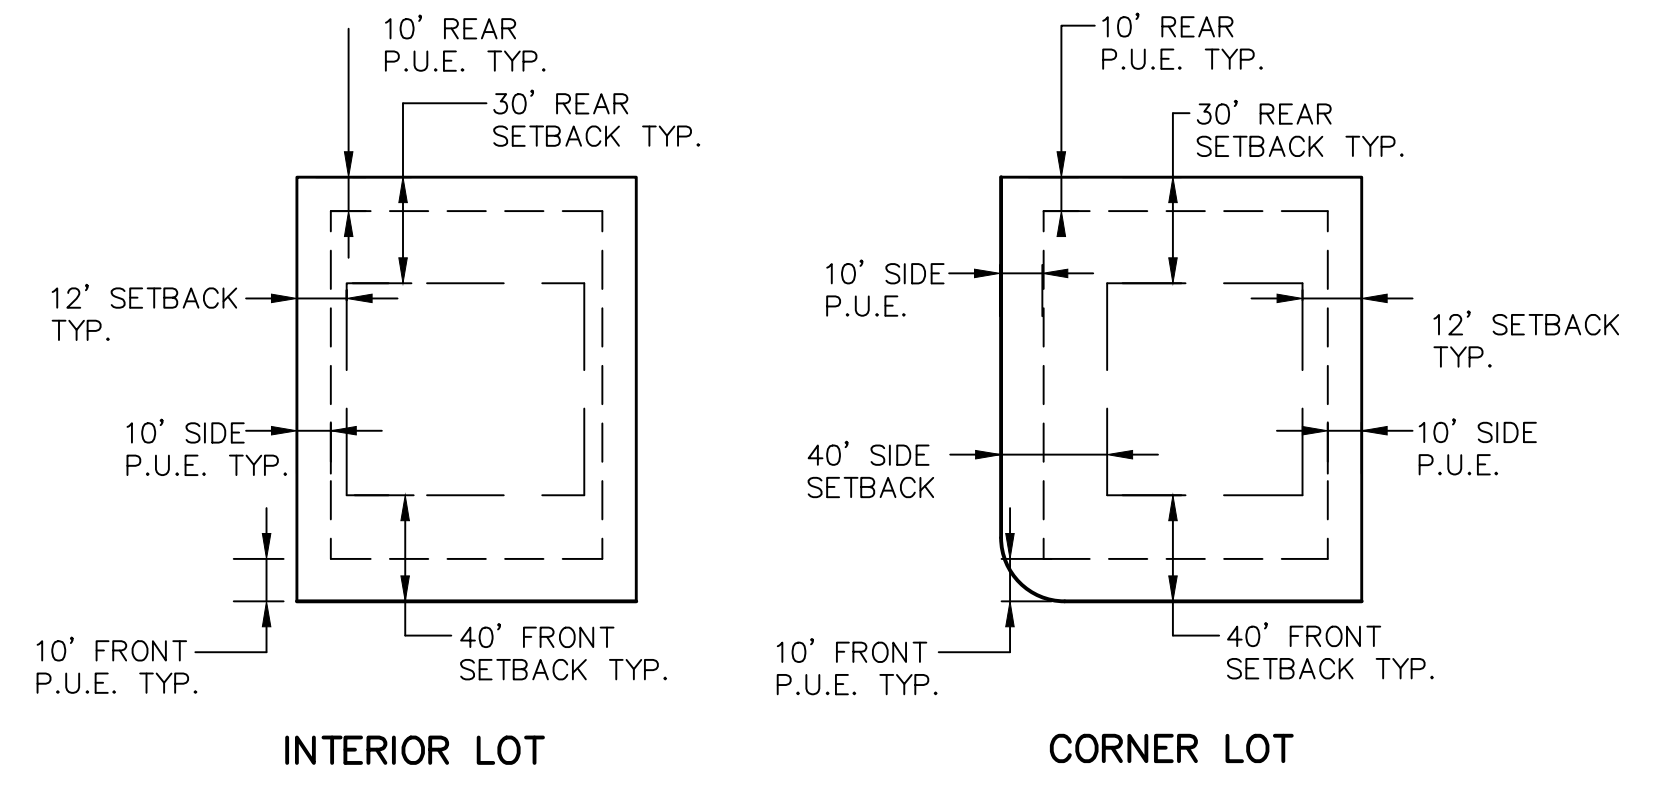


INTERIOR LOT CORNER LOT


DETAIL - TYPICAL BUILDING SETBACK AND EASEMENT -NTS-

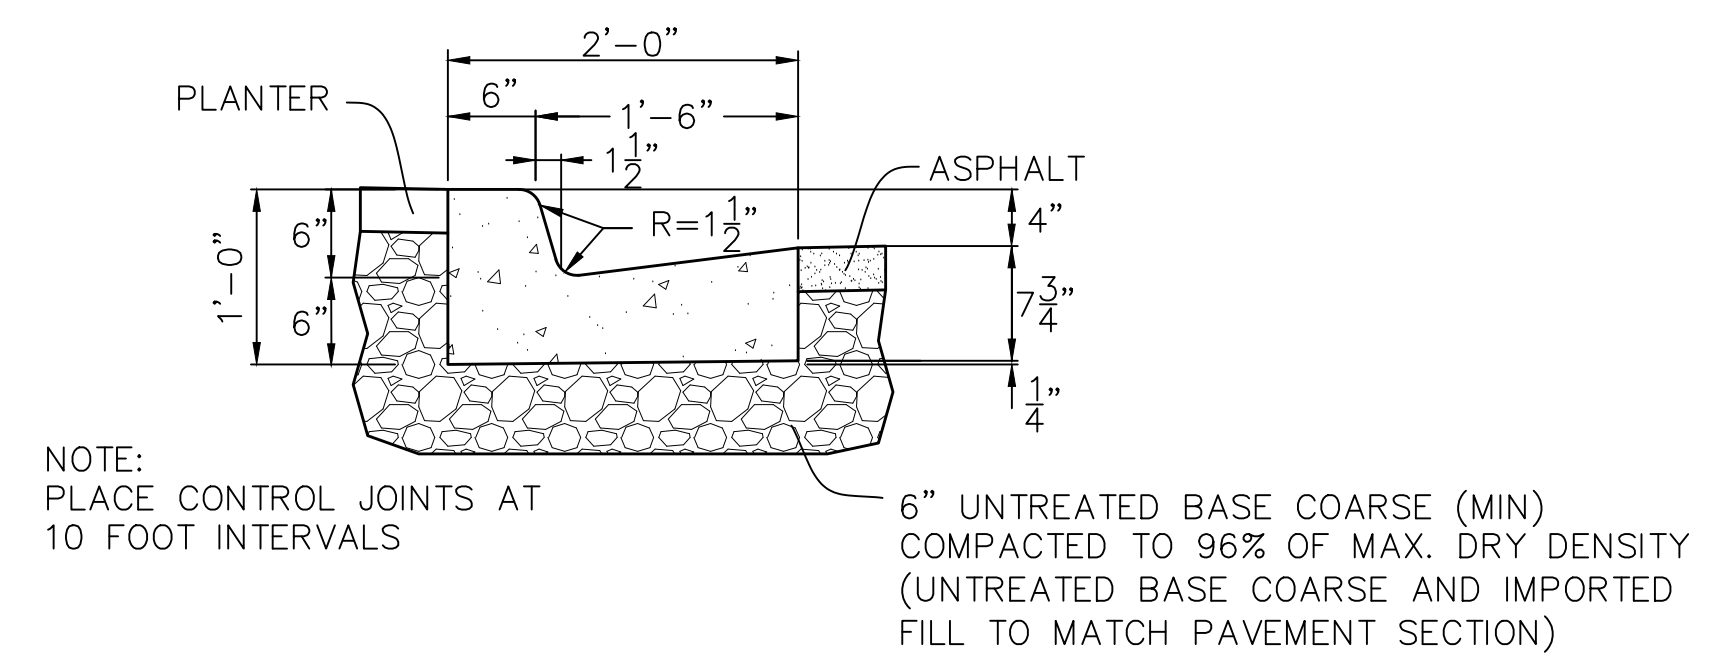

24" STANDARD CURB & GUTTER FOR USE IN PRIVATE STREETS -NTS-

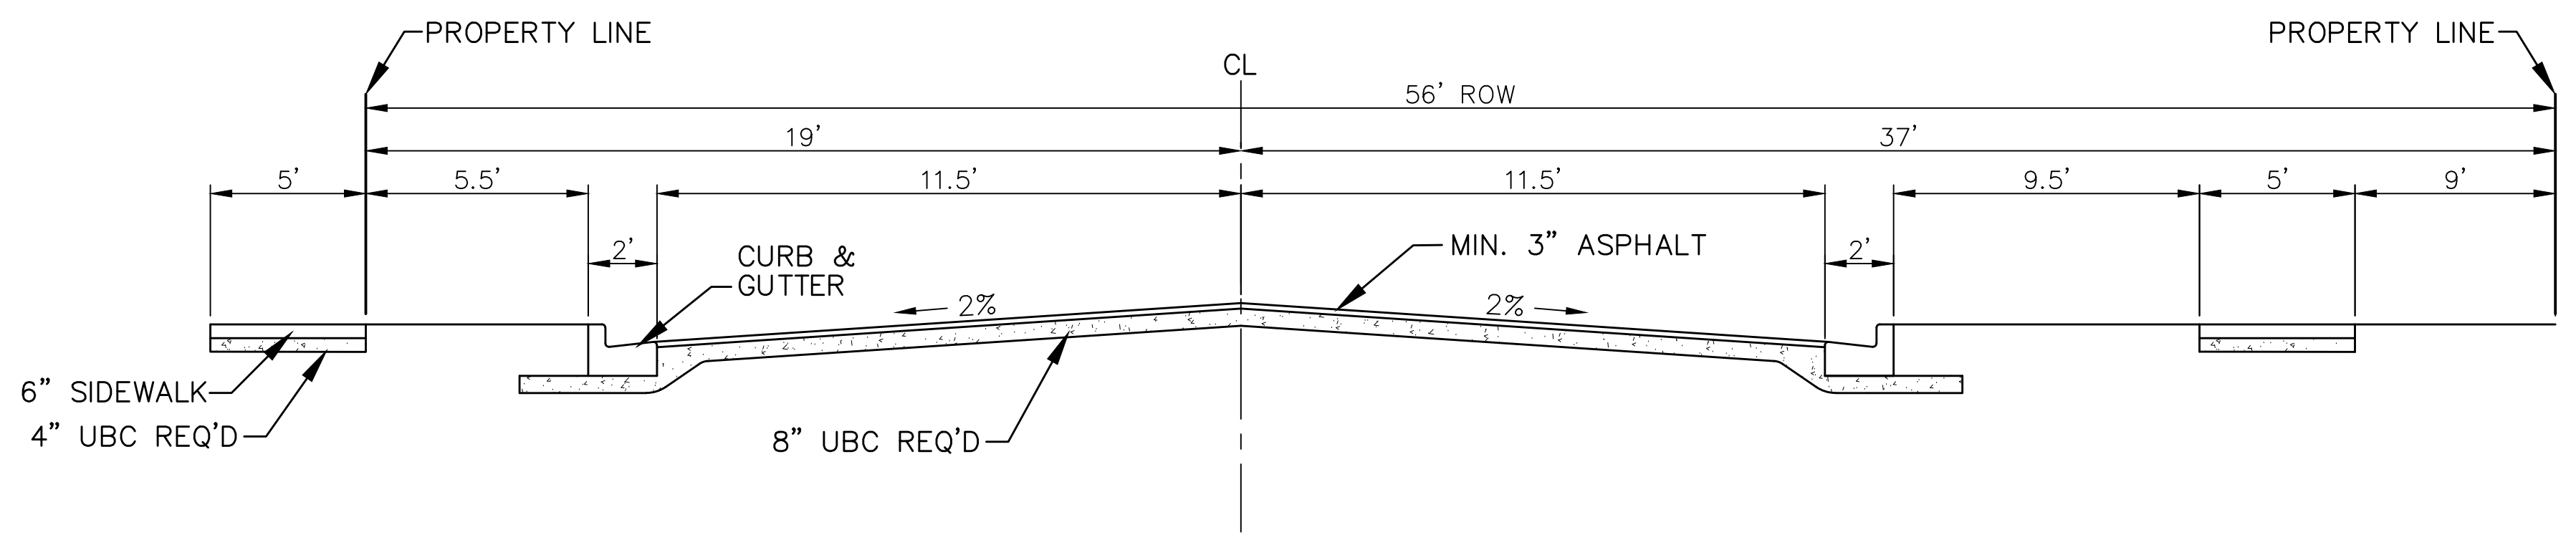

56' ROW - KASTLE COURT -NTS-

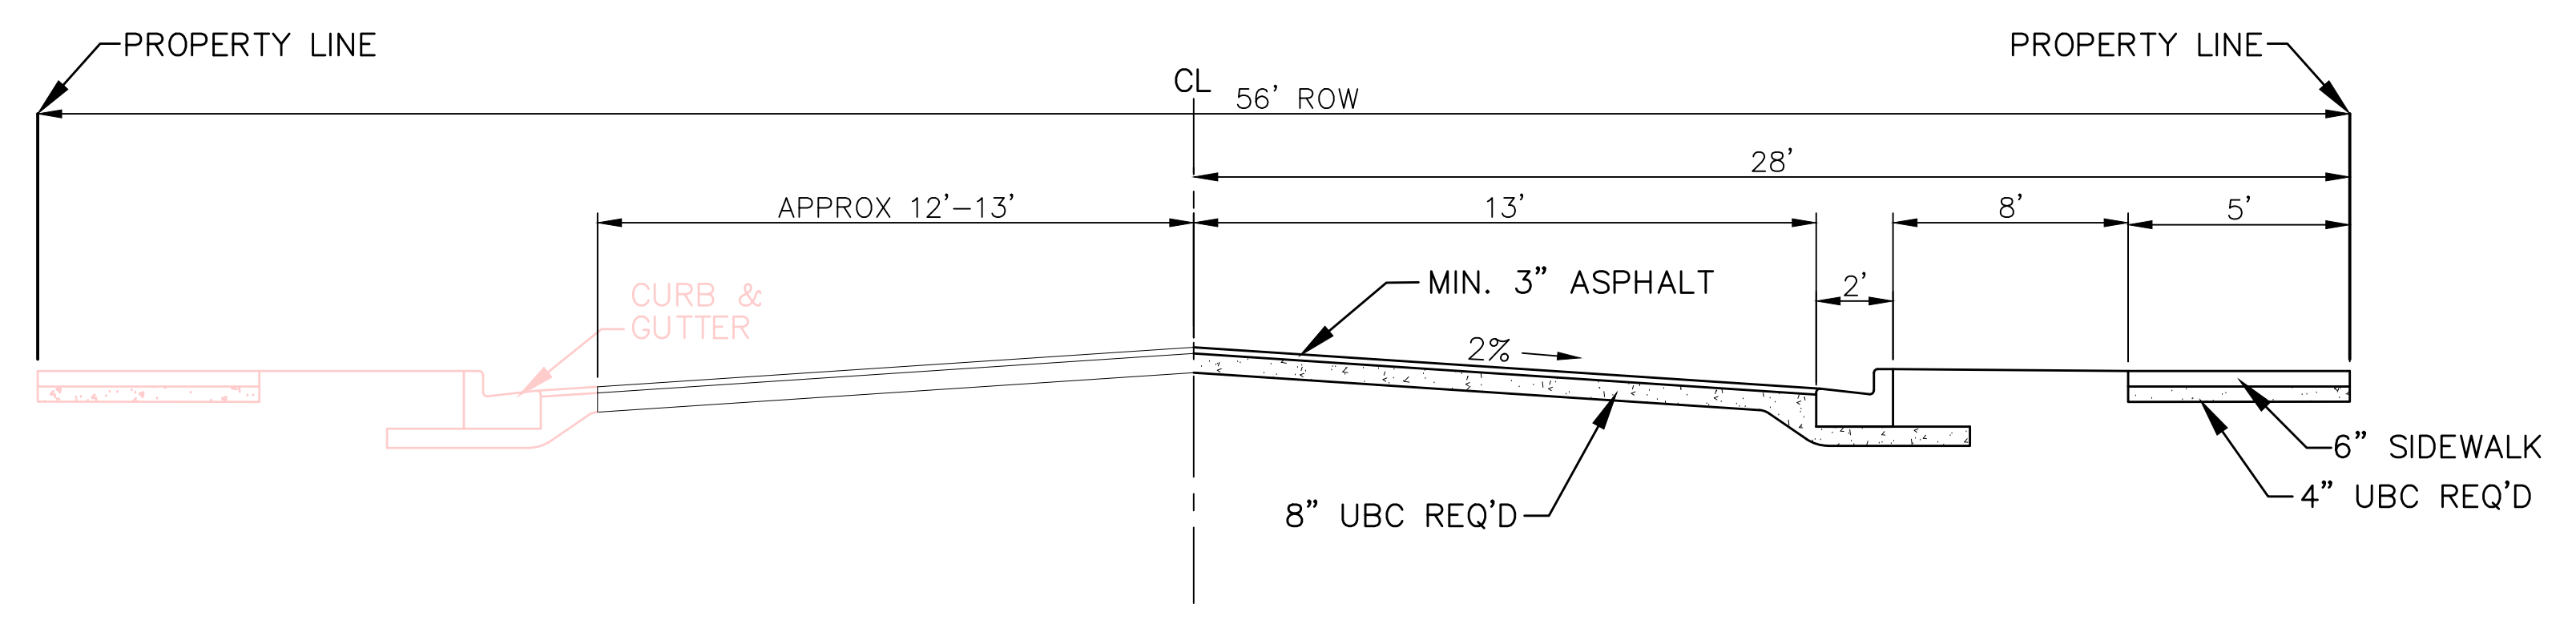

56' ROW - PINE CANYON ROAD -NTS-

NOTE: FOLLOW RECOMMENDATIONS FROM GEOTECHNICAL INVESTIGATION FOR PINE CANYON DEVELOPMENT DATED SEPTEMBER 3, 2024 PERFORMED BY EARTHTEC ENGINEERING, JOB NO. 240629G.

NO.	REVISIONS	BY	DATE
12			
11			
10			
9			
8			
7			
6			
5			
4			
3			
2			
1			

DETAIL SHEET

MIDWAY, UTAH

KASTLE COURT

ATLAS ENGINEERING
 CIVIL · STRUCTURAL · SURVEY

PHONE: 801-555-0566
 946 E. 800 N. SUITE A
 SPANISH FORK, UT 84660

PROPERTY DESCRIPTION

PARCEL 1

COMMENCING AT THE SOUTHEAST CORNER OF LOT 48, MIDWAY FARMS SUBDIVISION NO. 2, MIDWAY, UTAH ACCORDING TO THE OFFICIAL PLAT THEREOF ON FILE IN THE OFFICE OF THE RECORDER, WASATCH COUNTY, UTAH; THENCE SOUTH 225.52 FEET; THENCE NORTH 89°21' WEST 141.19 FEET; THENCE NORTH 00°48' EAST 115.50 FEET; THENCE NORTH 89°12' WEST 513.00 FEET; THENCE NORTH 00°48' EAST 110.00 FEET; THENCE SOUTH 89°12' EAST PARTIALLY ALONG THE BOUNDARY OF SAID SUBDIVISION 651.04 FEET TO THE POINT OF BEGINNING. (BEING A PART OF THE SE1/4 27-3S-4E-SLM.)

LESS AND EXCEPTING THE FOLLOWING;

COMMENCING AT THE SOUTHEAST CORNER OF LOT 48, MIDWAY FARMS SUBDIVISION NO. 2, MIDWAY, UTAH ACCORDING TO THE OFFICIAL PLAT THEREOF ON FILE IN THE OFFICE OF THE RECORDER, WASATCH COUNTY, UTAH; THENCE SOUTH 35 FEET; THENCE NORTH 89°12' WEST 219.31 FEET; THENCE NORTH 00°48' EAST 35 FEET; THENCE SOUTH 89°12' EAST ALONG THE BOUNDARY OF SAID SUBDIVISION 219.31 FEET TO THE POINT OF BEGINNING.

PARCEL 2

COMMENCING EAST 620.40 FEET AND SOUTH 0°48' WEST 462 FEET FROM THE NORTHWEST CORNER OF THE SOUTHEAST CORNER OF THE SOUTHEAST QUARTER OF SECTION 27, TOWNSHIP 3 SOUTH, RANGE 4 EAST, SALT LAKE BASE AND MERIDIAN, AND RUNNING THENCE SOUTH 89°12' EAST 693 FEET TO A CORNER OF THE LEWIS E. SADLEIR AND VELDA C. SADLEIR PROPERTY RECORDED AS ENTRY NO. 11932 OF OFFICIAL RECORDS; THENCE SOUTH 0°48' WEST ALONG THE BOUNDARY LINE AND BOUNDARY LINE EXTENDED OF SAID SADLEIR PROPERTY 174.31 FEET; THENCE NORTH 89°12' WEST 690.56 FEET; THENCE NORTH 174.33 FEET TO THE POINT OF BEGINNING.

RECORD OF SURVEY

LOCATED IN
SOUTHEAST 1/4 OF SECTION 27, TOWNSHIP 3 SOUTH, RANGE 4 EAST
SALT LAKE BASE AND MERIDIAN
PREPARED FOR:
JOHN MONEY

NARRATIVE

THE PURPOSE OF THIS SURVEY IS TO RE-ESTABLISH THE BOUNDARY OF THE DESCRIBED PARCELS, THE SURVEY WAS PERFORMED AT THE REQUEST OF OUR CLIENT. THE LOCATION OF THIS BOUNDARY WAS DETERMINED BASED ON FOUND MONUMENTS ON THE SUBJECT PARCEL AND ADJOINING SUBDIVISIONS. THE BASIS OF BEARING FOR THIS SURVEY IS N 00°18'32" E BETWEEN TWO FOUND MONUMENTS, TYPE AND LOCATION OF WHICH ARE SHOWN ON THIS PLAT.

THE FOLLOWING DOCUMENTS OF RECORD WERE REVIEWED AND CONSIDERED AS A PART OF THIS SURVEY. THERE MAY BE OTHER DOCUMENTS EITHER PRIVATE OR OF RECORD THAT WOULD AFFECT THIS SURVEY. ANY NEW EVIDENCE CONTRADICTORY TO THIS SURVEY SHOULD BE PRESENTED TO ATLAS ENGINEERING FOR REVIEW AND CONSIDERATION.



WARRANTY DEED RECORDED NOVEMBER 07, 2005 AS ENTRY NO. 391713-2005
WARRANTY DEED RECORDED NOVEMBER 07, 2005 AS ENTRY NO. 391714-2005
MIDWAY FARMS NO. 2 AMENDED PLAT RECORDED DECEMBER 11, 1975 AS ENTRY NO. 105690
SWISS FARM SUBDIVISION PLAT RECORDED JUNE 21, 1994 AS ENTRY NO. 173514
LEBARGE TRUST SUBDIVISION SIGNED JUNE 27, 2023 BY ROBBIN J. MULLEN
RECORD OF SURVEY SIGNED BY BING CHRISTENSEN ON SEPTEMBER 15, 2016 RECORDED AS SURVEY NO. 2860

NOTES

- NO ATTEMPT HAS BEEN MADE AS A PART OF THIS BOUNDARY SURVEY TO OBTAIN OR SHOW DATA CONCERNING EXISTENCE, SIZE, DEPTH, CONDITION, CAPACITY, OR LOCATION OF ANY UTILITY OR MUNICIPAL/PUBLIC SERVICE FACILITY. FOR INFORMATION REGARDING THESE UTILITIES OR FACILITIES, PLEASE CONTACT THE APPROPRIATE AGENCIES OR OTHER.
- SURVEYOR HAS MADE NO INVESTIGATION OR INDEPENDENT SEARCH FOR EASEMENTS OF RECORD, ENCUMBRANCES, RESTRICTIVE COVENANTS, OWNERSHIP, TITLE EVIDENCE, OR ANY OTHER FACTS WHICH AN ACCURATE AND CURRENT TITLE SEARCH MAY DISCLOSE.
- RECTIFIED ORTHOPHOTGRAPHY, PHOTOGRAMMETRIC MAPPING, REMOTE SENSING, AIRBORNE/MOBILE LASER SCANNING AND OTHER SIMILAR PRODUCTS, TOOLS OR TECHNOLOGIES AS THE BASIS FOR SHOWING THE LOCATION OF CERTAIN FEATURES (EXCLUDING BOUNDARIES) WHERE GROUND MEASUREMENTS ARE NOT OTHERWISE NECESSARY TO LOCATE FEATURES TO AN APPROPRIATE AND ACCEPTABLE ACCURACY RELATIVE TO THE NEARBY BOUNDARY.
- THE FIELDWORK WAS PERFORMED ON AUGUST 20, 2024.

LEGEND

- FOUND SECTION CORNER
- FOUND MONUMENT
- SET 5/8" REBAR AND CAP STAMPED ATLAS ENGINEERING
- SET CURB PLUG
- PROPERTY BOUNDARY
- SECTION LINE
- EXISTING DEED LINE
- EDGE OF PAVEMENT
- EXISTING FENCE LINE

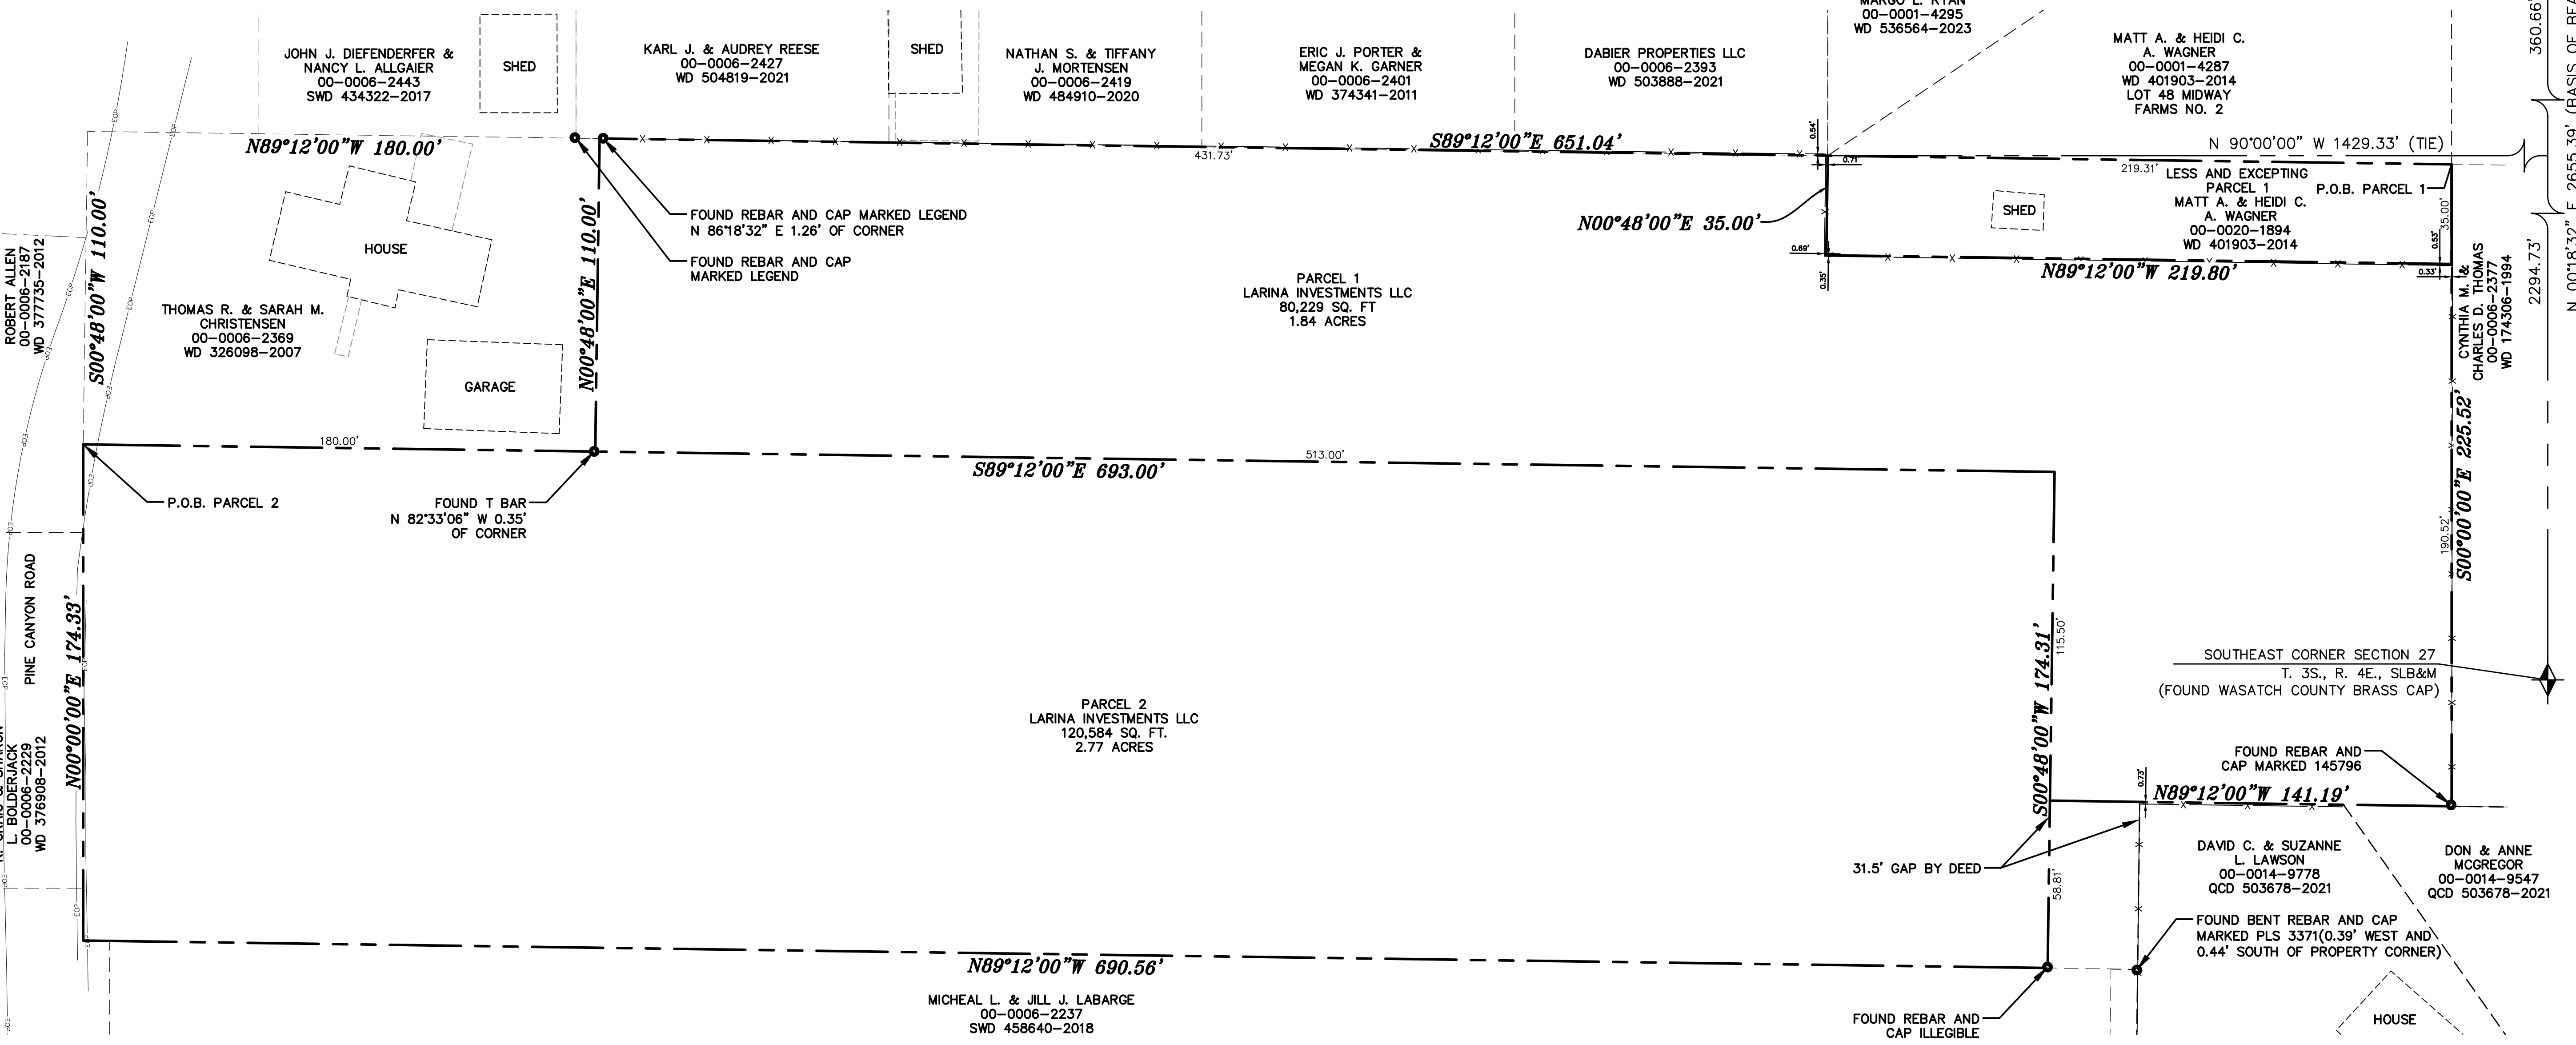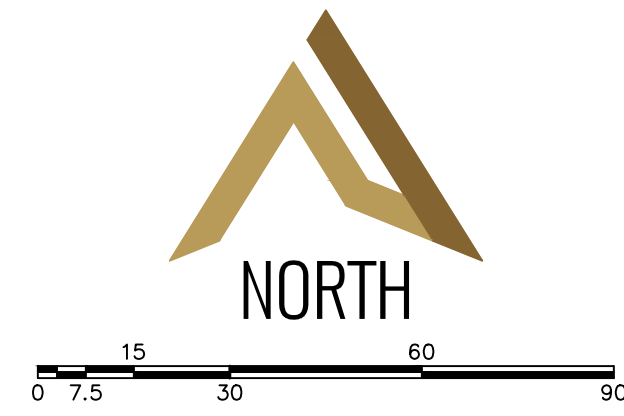

SHEET NO.
1 OF 1

NO.	REVISIONS	DATE
1		
2		
3		
4		
5		
6		
7		
8		
9		
10		
11		
12		

RECORD OF SURVEY
MIDWAY, UTAH

PINEVIEW
ATLAS ENGINEERING
CIVIL · STRUCTURAL · SURVEY

PHONE: 801-555-6565
946 E. BOON SUITE A
SPANISH FORK, UT 84601

C:\USERS\GORDON\GHAIGHT\ONEDRIVE - ATLAS ENGINEERING\1.0 OPERATIONS\1.1 - CIVIL\2024\24-040 PINE CANYON DEVELOPMENT\MIDWAY\24-23 PINEVIEW\MIDWAY\04-DWG\24-040 PINE CANYON MIDWAY BOUNDARY.DWG