

H:\Midway City\City Projects\Capital Facilities Plan 2009-2021\2022 Update\CH 2 Transportation - 2022 Drawings\Figure 2-1.dwg - Layout1 - 4/20/2023 03:45pm natalier

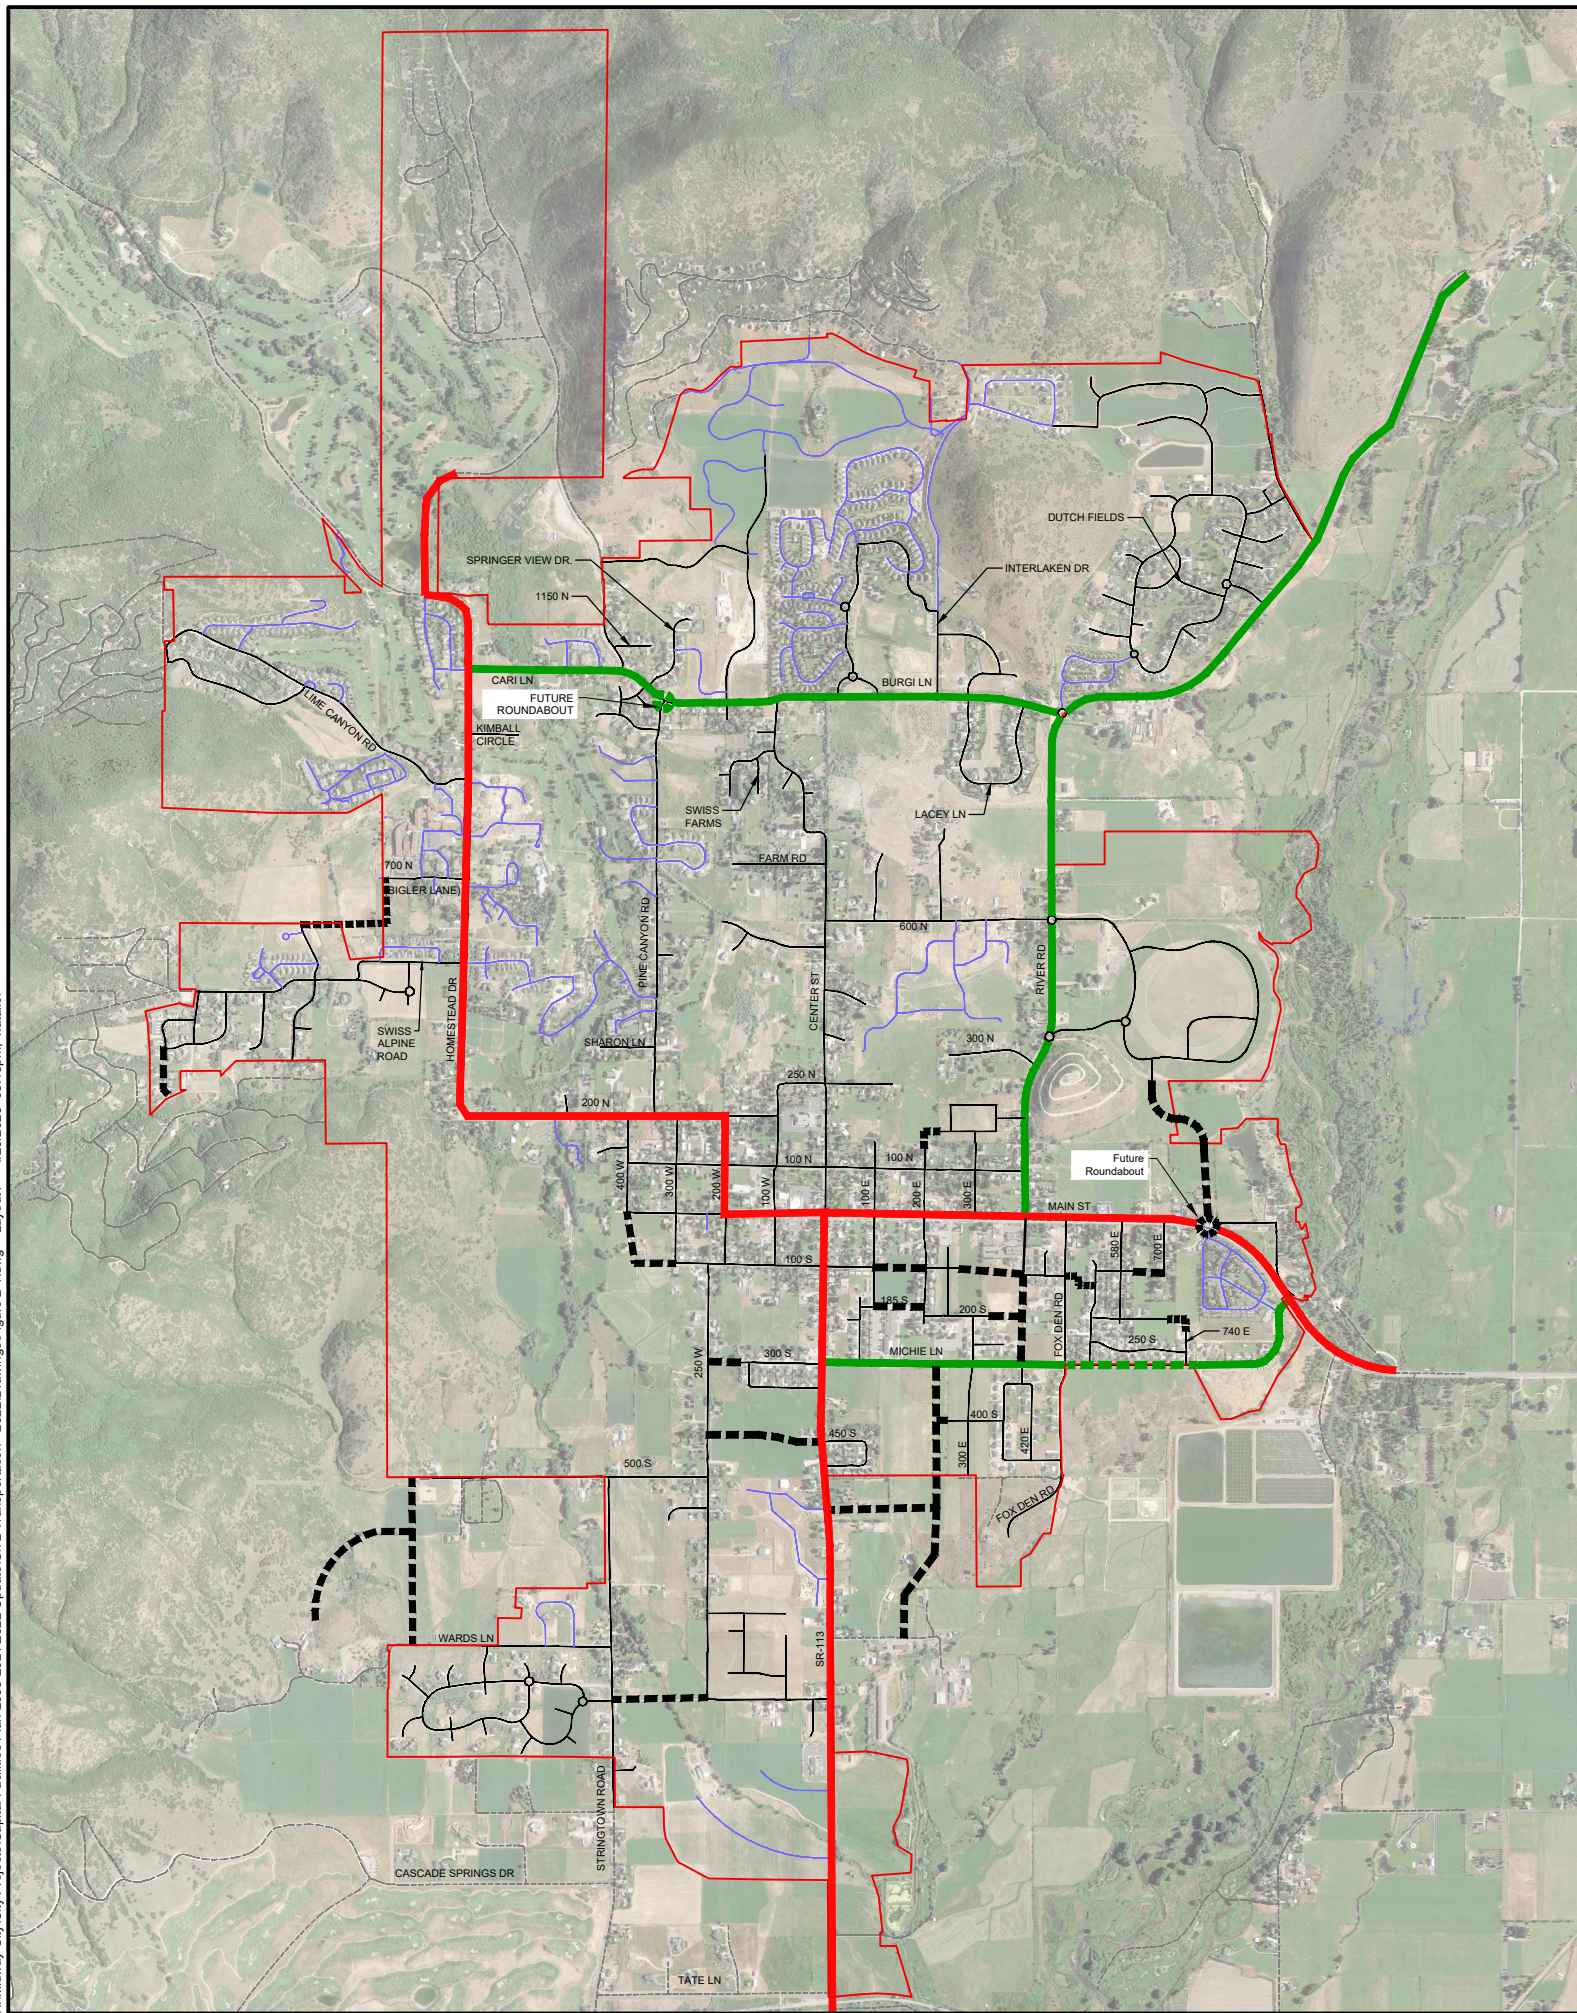












FIGURE 2-1

MIDWAY CITY

ROAD SYSTEM
MASTER PLAN


LEGEND

-  PRIVATE ROADS
-  MIDWAY CITY BOUNDARY
-  ROADS OUTSIDE OF MIDWAY CITY BOUNDARY
-  EXISTING LOCAL
-  EXISTING COLLECTOR
-  EXISTING ARTERIAL (UDOT)
-  FUTURE LOCAL
-  FUTURE MINOR COLLECTOR

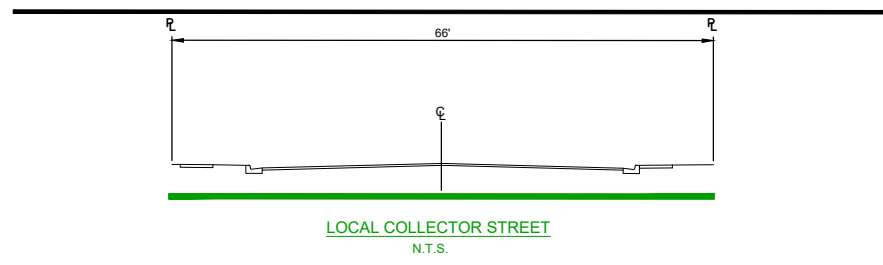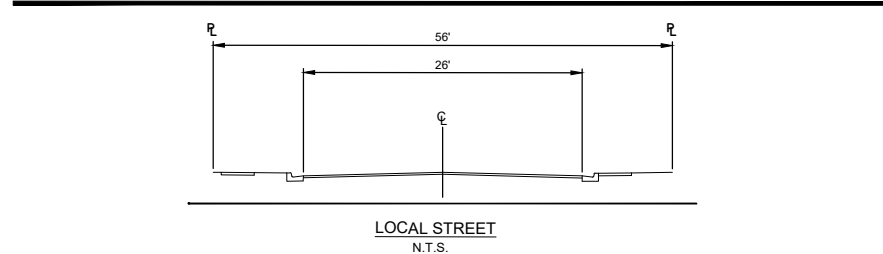

HORROCKS
ENGINEERS

728 WEST 100 SOUTH #2
HEBER CITY, UTAH 84032
(435) 654-2226



MIDWAY CITY
75 NORTH 100 WEST
PO BOX 277
MIDWAY, UTAH 84049
(435) 654-3223